



PAID

Billed To
Joyce F. Smith
678 Boswell Rd
Hineston Louisiana 71438
Phone: (318) 290-7857
Email: davidandkellydavis@yahoo.com

Ship To
Joyce F. Smith
678 Boswell Rd
Hineston, Louisiana, 71438

RECEIPT

Equipment & Vehicle Auction
Receipt #: 29469-2578-1
Bidder: 137
Paid on Date: 3/4/2025



Lot # Ctrl #	Title	Bid	Premium	Tax	Tax Rate	Total
108 25727	2017 Ford E-450 VIN: 1FDFE4FS3HDC68326, Miles: 56211.6	\$6,000.00	\$600.00	Tax Exempt		\$6,650.00

Documentation Fee \$50.00

Totals		\$6,000.00	\$600.00	\$0.00		\$6,650.00
---------------	--	-------------------	-----------------	---------------	--	-------------------

Payments

Credit Card added on 3/1/2025 at 11:00 AM by an admin	\$500.00
3% Surcharge	\$14.56
Check #286036 added on 3/4/2025 at 3:56 PM by an admin	\$6,164.56
0% Surcharge	\$0.00
Subtotal:	\$6,650.00
Expenses:	\$0.00
Payment Surcharges:	\$14.56
Receipt Total:	\$6,664.56
Payments:	\$6,664.56
Balance:	\$0.00

STATE OF LOUISIANA

CERTIFICATE OF TITLE

VIN 1FDFE4FS3HDC68326				TITLE NUMBER F5530643		DATE ISSUED 03/14/2025	
MAKE ELCO	MODEL	BODY BU	COLOR WHI/	YR 2018	DATE ACQUIRED 12/06/2017	ODOMETER 1038	N/U U
* * MAIL TO * * RAPIDES AREA PLANNING COMMISSION 803 JOHNSTON STREET ALEXANDRIA LA 71301 * * OWNER * * RAPIDES AREA PLANNING COMMISSION 803 JOHNSTON STREET ALEXANDRIA LA 71301						CL	DT

(LIEN)

DATE

First Lien Released _____ Date _____

Lienholder _____

By _____ Authorized Representative

Second Lien Released _____ Date _____

Lienholder _____

By _____ Authorized Representative

* * * DUPLICATE TITLE * * *

The undersigned as Vehicle Commissioner of the State of Louisiana, certifies that the applicant named herein has been duly registered in this office as owner of the motor vehicle described, pursuant to the laws of the State of Louisiana, subject to the mortgages and encumbrances, if any, herein set forth.

In witness whereof, I have affixed my signature at Baton Rouge.

Daniel H. Casey



FORM

1913

A 1913



ANY ALTERATION OR ERASURE VOIDS THIS DOCUMENT.

KEEP IN SAFE PLACE

Federal and State Law require that you state the mileage in connection with transfer of ownership. Failure to complete ODOMETER STATEMENT OR providing a FALSE STATEMENT may result in fines and/or imprisonment.

NOTICE: ANY ALTERATION OR ERASURE VOIDS THE ASSIGNMENT and all assignments that follow. ASSIGNMENT MUST BE EXECUTED BY THE SELLER IN THE PRESENCE OF A NOTARY PUBLIC OR TWO (2) WITNESSES. IF EXECUTED IN THE PRESENCE OF TWO (2) WITNESSES, THE ACKNOWLEDGEMENT OF WITNESS MUST BE SIGNED BY ONE (1) OF THE WITNESSES IN THE PRESENCE OF A NOTARY PUBLIC

ASSIGNMENT OF TITLE BY REGISTERED OWNER (not valid unless completed in full). I/we warrant this title and certify that the vehicle described herein has been transferred on 3 1 25 for the sum of \$ 6000.00 to the following:

Name(s) Joyce E. Smith Address 678 Boswell Rd Waplesburg TN 37187

I certify to the best of my knowledge that the ODOMETER READING is the ACTUAL MILEAGE of the vehicle unless one of the following statements is checked:

ODOMETER READING 56211 ☐ NO TENTHS ☐ 1. The mileage stated is in excess of its mechanical limits.
2. The odometer reading is NOT the actual mileage.
WARNING-ODOMETER DISCREPANCY

SIGNATURE(S) of Buyer(s) X of Seller(s) X
PRINTED NAME(S) of Buyer(s) X of Seller(s) Matt Johns
SIGNATURE of Witness X Sworn to and subscribed by seller before me this
PRINTED NAME of Witness _____ Date 3-1-25 Notary No. _____
SIGNATURE of Witness X SIGNATURE of Notary Public X
PRINTED NAME of Witness _____ PRINTED NAME of Notary Public _____

ACKNOWLEDGEMENT OF WITNESS - STATE OF LOUISIANA - PARISH OF _____

Before me, Notary, personally came and appeared the undersigned, who, after being duly sworn, said that he subscribed his name to the assignment above as a witness to the signature(s) of seller(s) and he saw seller(s) sign his name as his voluntary act and deed.

SIGNATURE of Witness X SIGNATURE of Notary Public X
PRINTED NAME of Witness _____ PRINTED NAME of Notary Public _____

FIRST RE-ASSIGNMENT BY LICENSED DEALER

DEALER'S LICENSE NO. _____

I/we warrant this title and certify that the vehicle described herein has been transferred to the following:

Name(s) _____ Address _____

I certify to the best of my knowledge that the ODOMETER READING is the ACTUAL MILEAGE of the vehicle unless one of the following statements is checked:

ODOMETER READING _____ ☐ NO TENTHS ☐ 1. The mileage stated is in excess of its mechanical limits.
2. The odometer reading is NOT the actual mileage.
WARNING-ODOMETER DISCREPANCY

SIGNATURE(S) of Buyer(s) X of Seller(s) X
PRINTED NAME(S) of Buyer(s) X of Seller(s) _____
Name of Dealership _____
SIGNATURE of Witness X Sworn to and subscribed by seller before me this
PRINTED NAME of Witness _____ Date _____ Notary No. _____
SIGNATURE of Witness X SIGNATURE of Notary Public X
PRINTED NAME of Witness _____ PRINTED NAME of Notary Public _____

ACKNOWLEDGEMENT OF WITNESS - STATE OF LOUISIANA - PARISH OF _____

Before me, Notary, personally came and appeared the undersigned, who, after being duly sworn, said that he subscribed his name to the assignment above as a witness to the signature(s) of seller(s) and he saw seller(s) sign his name as his voluntary act and deed.

SIGNATURE of Witness X SIGNATURE of Notary Public X
PRINTED NAME of Witness _____ PRINTED NAME of Notary Public _____

SECOND RE-ASSIGNMENT BY LICENSED DEALER

DEALER'S LICENSE NO. _____

I/we warrant this title and certify that the vehicle described herein has been transferred to the following:

Name(s) _____ Address _____

I certify to the best of my knowledge that the ODOMETER READING is the ACTUAL MILEAGE of the vehicle unless one of the following statements is checked:

ODOMETER READING _____ ☐ NO TENTHS ☐ 1. The mileage stated is in excess of its mechanical limits.
2. The odometer reading is NOT the actual mileage.
WARNING-ODOMETER DISCREPANCY

SIGNATURE(S) of Buyer(s) X of Seller(s) X
PRINTED NAME(S) of Buyer(s) X of Seller(s) _____
Name of Dealership _____
SIGNATURE of Witness X Sworn to and subscribed by seller before me this
PRINTED NAME of Witness _____ Date _____ Notary No. _____
SIGNATURE of Witness X SIGNATURE of Notary Public X
PRINTED NAME of Witness _____ PRINTED NAME of Notary Public _____

ACKNOWLEDGEMENT OF WITNESS - STATE OF LOUISIANA - PARISH OF _____

Before me, Notary, personally came and appeared the undersigned, who, after being duly sworn, said that he subscribed his name to the assignment above as a witness to the signature(s) of seller(s) and he saw seller(s) sign his name as his voluntary act and deed.

SIGNATURE of Witness X SIGNATURE of Notary Public X
PRINTED NAME of Witness _____ PRINTED NAME of Notary Public _____

THIS TITLE MUST BE SURRENDERED BY DISMANTLER TO THE OFFICE OF MOTOR VEHICLES WHEN VEHICLE IS JUNKED



REQUEST FOR CONVERSION WARRANTY ACTIVATION

Vehicle Production Number: 9327

This form must be completed and returned within fifteen (15) days of delivery to the end user to:

Elkhart Coach
A Division of Forest River, Inc.
2901 County Road 7
Elkhart, IN 46514

Fax 574-266-5208 or Mail to above address Attn: Warranty Department

FAILURE TO RETURN THIS FORM MAY VOID THE ELKHART COACH DIVISION CONVERSION WARRANTIES!!

Selling Dealership:

CBS

Vehicle Identification Number (VIN):

1FDFE4FS3HD68326

Date Received By Customer:

Mileage At Time Of Delivery:

NOTICE: Mileage MUST be included

Customer's Name:

Street Address:

Mailing Address (if different):

City, State, Zip:

Phone:

FAX:

E-Mail Address:

Contact Person and Title:

Completion of this form will allow Elkhart Coach to serve you more quickly in the event that Warranty Repair is necessary to your new vehicle. We would like to thank you for purchasing a new vehicle built by Elkhart Coach. We appreciate your business.

NOTE: This form does not initiate the warranty for the chassis on which your bus is built. You must complete the appropriate Delayed Warranty Start Form from the chassis manufacturer (i.e. Ford, GM, Freightliner, etc.) and mail it as indicated on the form.

Elkhart Coach

A division of Forest River Inc.

Vehicle Description		FORD E450 CUTAWAY		Customer:	LADOT - RAPIDS PARISH POLICE	
VIN:		1FDFE4FS3HDC68326		Order #:	9327	Date: 9/22/2017
Engine:	6.8L	Fuel Type:	GAS			
	Displacement		Gas, Diesel, CNG or Propane			
Alternator:	OEM	Manufacturer		Model and Amperage		
				Serial Number		
Batteries:	Battery #1	OEM	Manufacturer		750	CCA Rating
	Battery #2	OEM	Manufacturer		750	CCA Rating
	Battery #3					CCA Rating
AC:	Evaporator #1	23047D207A	205795	Evaporator #2		Serial Number
			Serial Number			
ACC	Condenser #1	25077A0011A	205795	Condenser #2		Serial Number
Manufacturer			Serial Number			
	Compressor #1	08814234A	284007	Compressor #2		Serial Number
			Serial Number			
Rear Heater:	Heater #1		Manufacturer		Model	Serial Number
	Heater #2	PRO AIR	Manufacturer	35K	Model	17-29057
						Serial Number
Dash Radio:			Manufacturer		Model	Serial Number
	ROSCO MONITOR		Manufacturer	STSM 205	Model	1706DM0302
						Serial Number
Television:	ROSCO CAMERA - REAR		Manufacturer	STSC 141	Model	000801706
						Serial Number
	ROSCO CAMERA - RIGHT		Manufacturer	STSC 167	Model	173600186
						Serial Number
	ROSCO CAMERA - LEFT		Manufacturer	STSC 168	Model	173600144
						Serial Number
VCP/DVD			Manufacturer		Model	Serial Number
PA System			Manufacturer		Model	Serial Number
Vehicle Interlock	INTERMOTIVE		Manufacturer	AGTWY505CE	Model	505-31327
						Serial Number
	INTERMOTIVE		Manufacturer	A-IDCE502-A	Model	502A-0103
						Serial Number
W/C Lift	BRAUN CENTURY		Manufacturer	NCL1000FIB3454HB-2	Model	17102300324
						Serial Number
Destination Sign			Manufacturer		Model	Serial Number
			Manufacturer		Model	Serial Number
Brake Retarder			Manufacturer		Model	Serial Number
MOR/ryde Suspension Serial Number (Option):				chassis stretched?	NO	by
OTHER	INTERMOTIVE		Description and Manufacturer Name	A-HAWK401-A	Model	9119
						Serial Number
	INTERMOTIVE		Description and Manufacturer Name	A-PTM505-BW-YA14	Model	0259
						Serial Number

ELKHART COACH
VEHICLE EQUIPMENT REPORT

UNIT # 9327

PART	MANUFACTURER	MODEL #	SERIAL #
DVR	REI	710607	5426750486
HARD DRIVE	REI	710638	5427403820
HARD DRIVE	REI	710638	5427600260
CAMERA	REI	710370	5522300568
IR RING	REI	710369	5398800434
CAMERA	REI	710371	5361200541
CAMERA	REI	710370	5522300567
IR RING	REI	710369	5398800439
CAMERA	REI	710370	5522300576
IR RING	REI	710369	5398800436



Work Order:
Company:
VIN:
License:
Year:
Technician:
Odometer:
Date

R000001
ELKHART COACH
1FDFE4FS3HDC68326
9327
17
MB
10
11/1/17 12:32 PM




1FDFE4FS3HDC68326

Ford 2017 E350/450 Cutaway/Stripped ExpressAlign Total Alignment

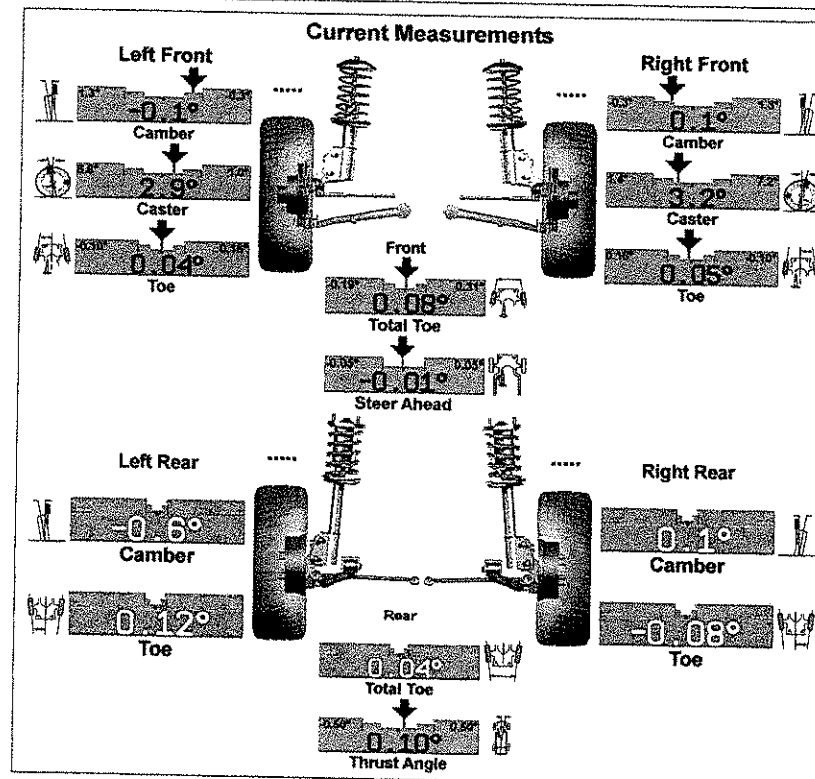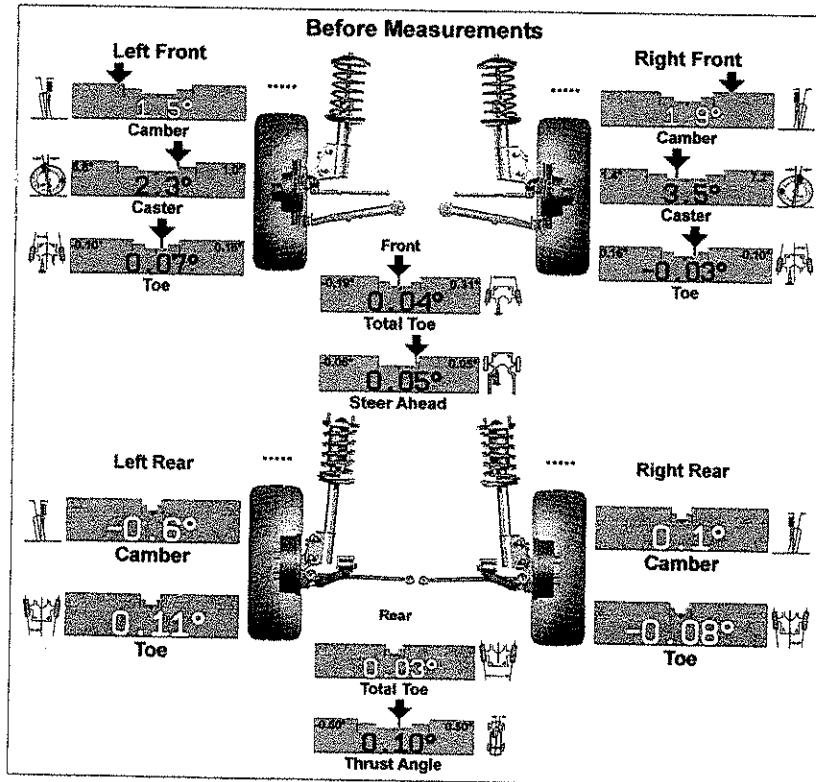

One or more values are not within specification. Tire wear, handling and safety problems may result.

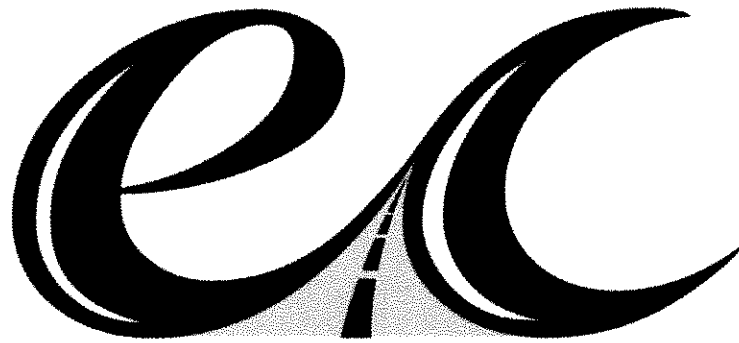


Elkhart Coach

A DIVISION OF FOREST RIVER




ELECTRICAL MANUAL

REV	DATE	BY	DESCRIP.	REV	DATE	BY	DESCRIPTION	REV	DATE	BY	DES.	ION
B	9/22/09	TML	ADD BATTERY CIRCUIT	-	-	-	-	-	-	-	-	-

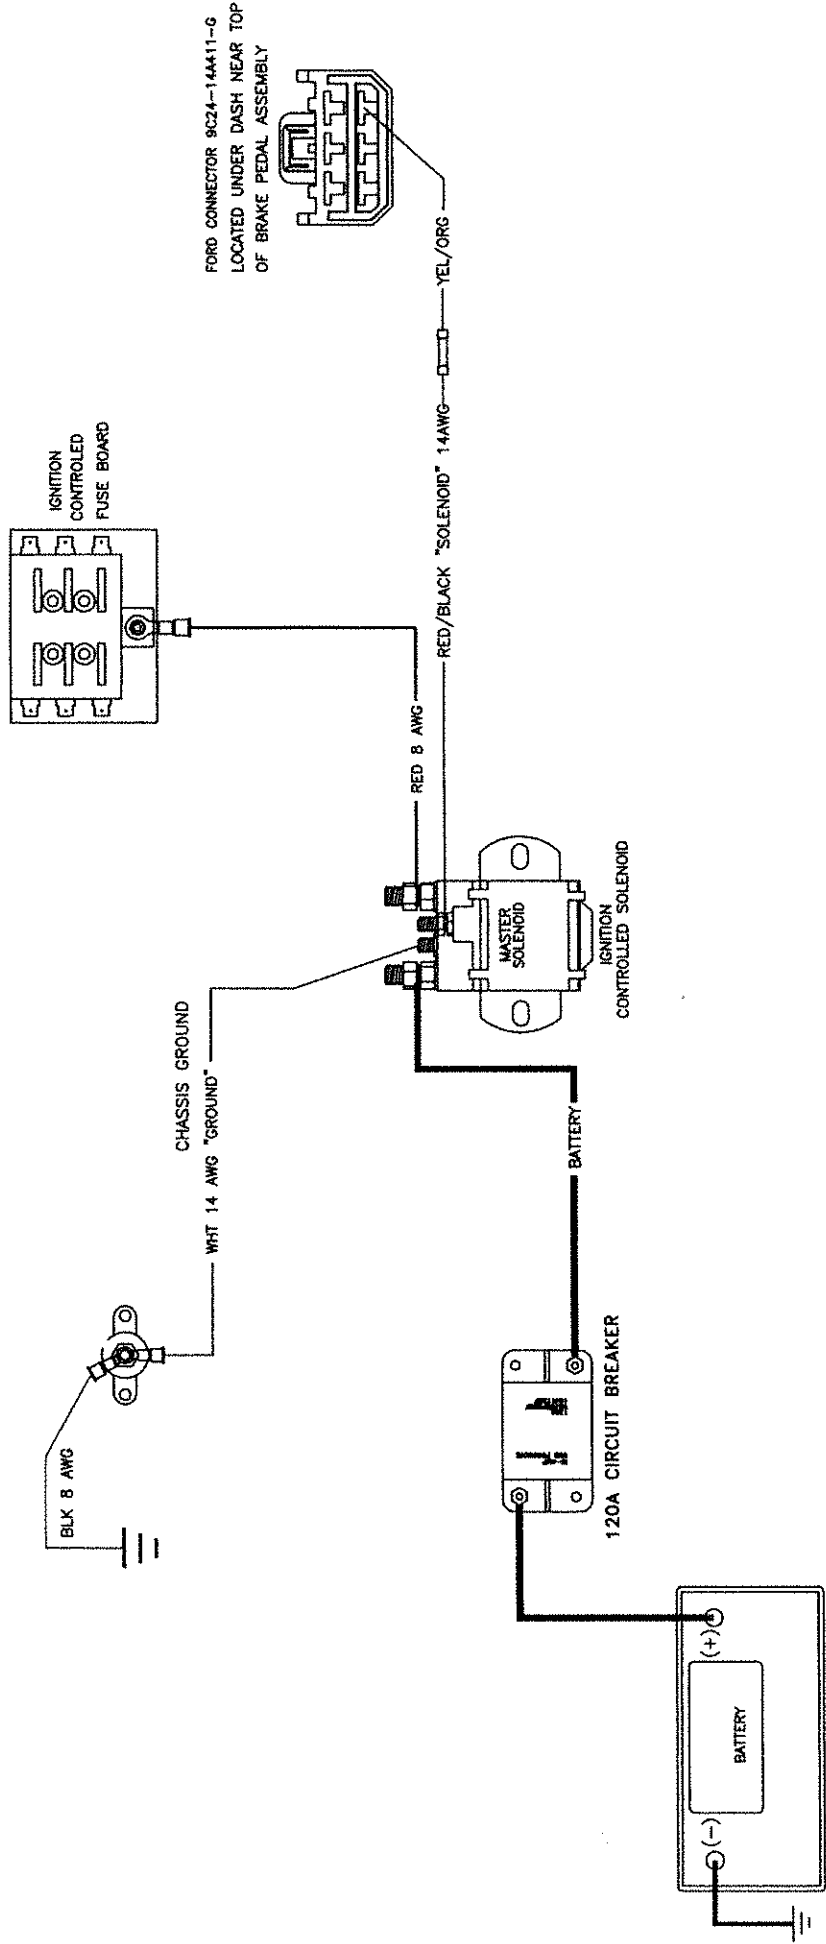


DO NOT SCALE SIZE A		PROJECTION 		DESCRIPTION BODY POWER DISTRIBUTION FORD 2009 +		52807 COUNTY ROAD 7 ELKHART, IN 46514 (574) 264-5179 A DIVISION OF FOREST RIVER			
W.I. NUMBER 10/01/08		DATE 10/01/08		SCALE N.T.S.		REFERENCE NUMBER SHEET 1 OF 1		DRAWING NUMBER 700-09-0008	
THIS DOCUMENT AND THE INFORMATION CONTAINED HEREIN ARE THE EXCLUSIVE PROPERTY OF ELKHART COACH. IT SHALL NOT BE COPIED OR DUPLICATED IN ANY MANNER, NOR SHALL IT BE SUBMITTED TO OUTSIDE PARTIES FOR EXAMINATION WITHOUT OUR WRITTEN CONSENT. IT IS LOANED FOR USE WITH REFERENCE TO WORK UNDER CONTRACT WITH, OR PROPOSALS SUBMITTED TO ELKHART COACH.		TOLERANCES UNLESS OTHERWISE SPECIFIED ARE: FLOORPLANS ±1/4" ALL STRUCTURAL ±1/8" ANGLE ±1°		DRAWN BY: TML		CHECKED BY:		REV B	


REV	DATE	BY	DESCRIPTION	REV	DATE	BY	DESCRIPTION	REV	DATE	BY	DESCRIPTION
-	-	-	-	-	-	-	-	-	-	-	-

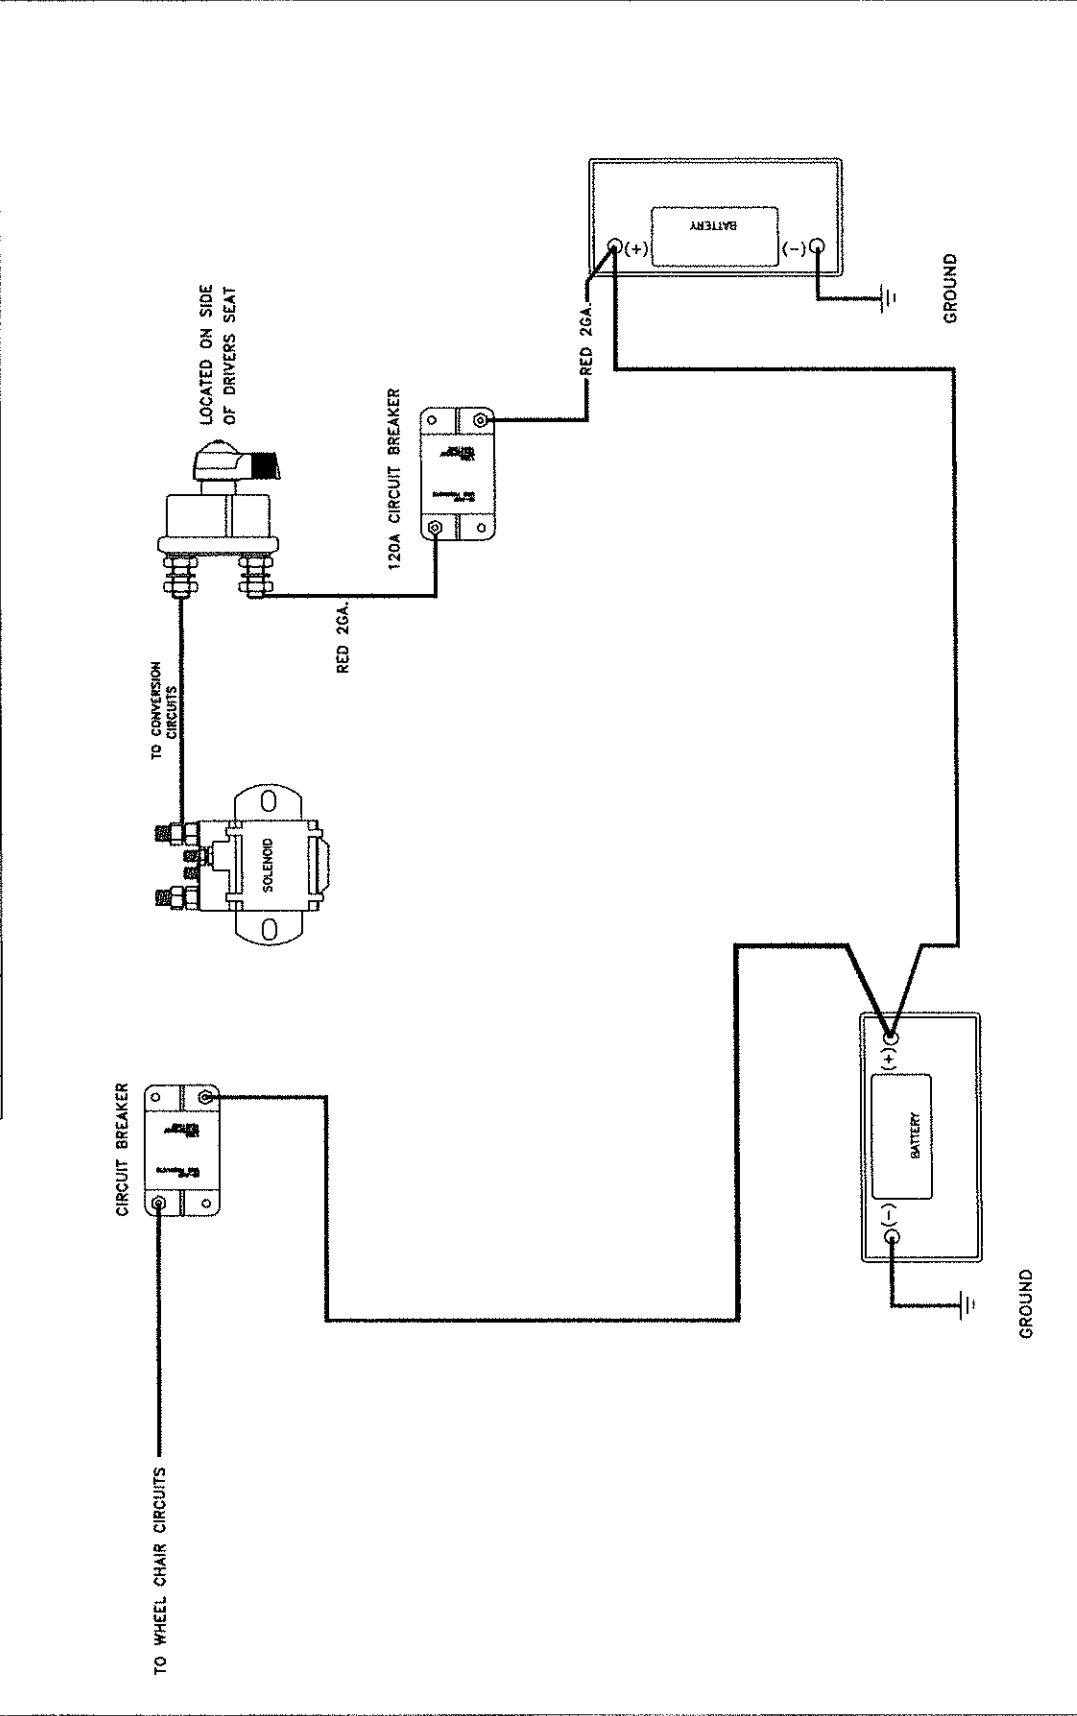


PROJECTION		DESCRIPTION		DATE		SCALE		REFERENCE		SHEET		REV	
DO NOT SCALE		BATTERY CUT OFF SWITCH		10/26/06		N.T.S.		NUMBER		1 OF 1		A	
SIZE		W.I. NUMBER		DATE		SCALE		REFERENCE		SHEET		REV	
A		700-09-0001		10/26/06		N.T.S.		NUMBER		1 OF 1		A	
THIS DOCUMENT AND THE INFORMATION CONTAINED HEREIN ARE THE PROPERTY OF ELKHART COACH AND SHALL BE RETURNED TO ELKHART COACH UPON REQUEST. NO PART OF THIS DOCUMENT SHALL BE REPRODUCED OR TRANSMITTED IN ANY FORM OR BY ANY MEANS, ELECTRONIC OR MECHANICAL, INCLUDING PHOTOCOPYING, RECORDING, OR BY ANY INFORMATION STORAGE AND RETRIEVAL SYSTEM, WITHOUT THE WRITTEN CONSENT OF ELKHART COACH.		TOLERANCES UNLESS OTHERWISE SPECIFIED ARE: FLOOR PLANS ±1/4" ALL STRUCTURAL ±1/8" ANGLE ±1°		DRAWN BY: TML		CHECKED BY:		DRAWING NUMBER		700-09-0001		REV	
52807 COUNTY ROAD 7 ELKHART, IN 46514 (574) 264-5179 A DIVISION OF FOREST RIVER		

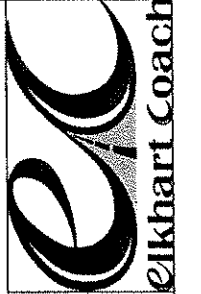

REV	DATE	BY	DESCRIP	REV	DATE	BY	DESCRIPTION	REV	DATE	BY	DESC	IGN
-	-	-	-	-	-	-	-	-	-	-	-	-

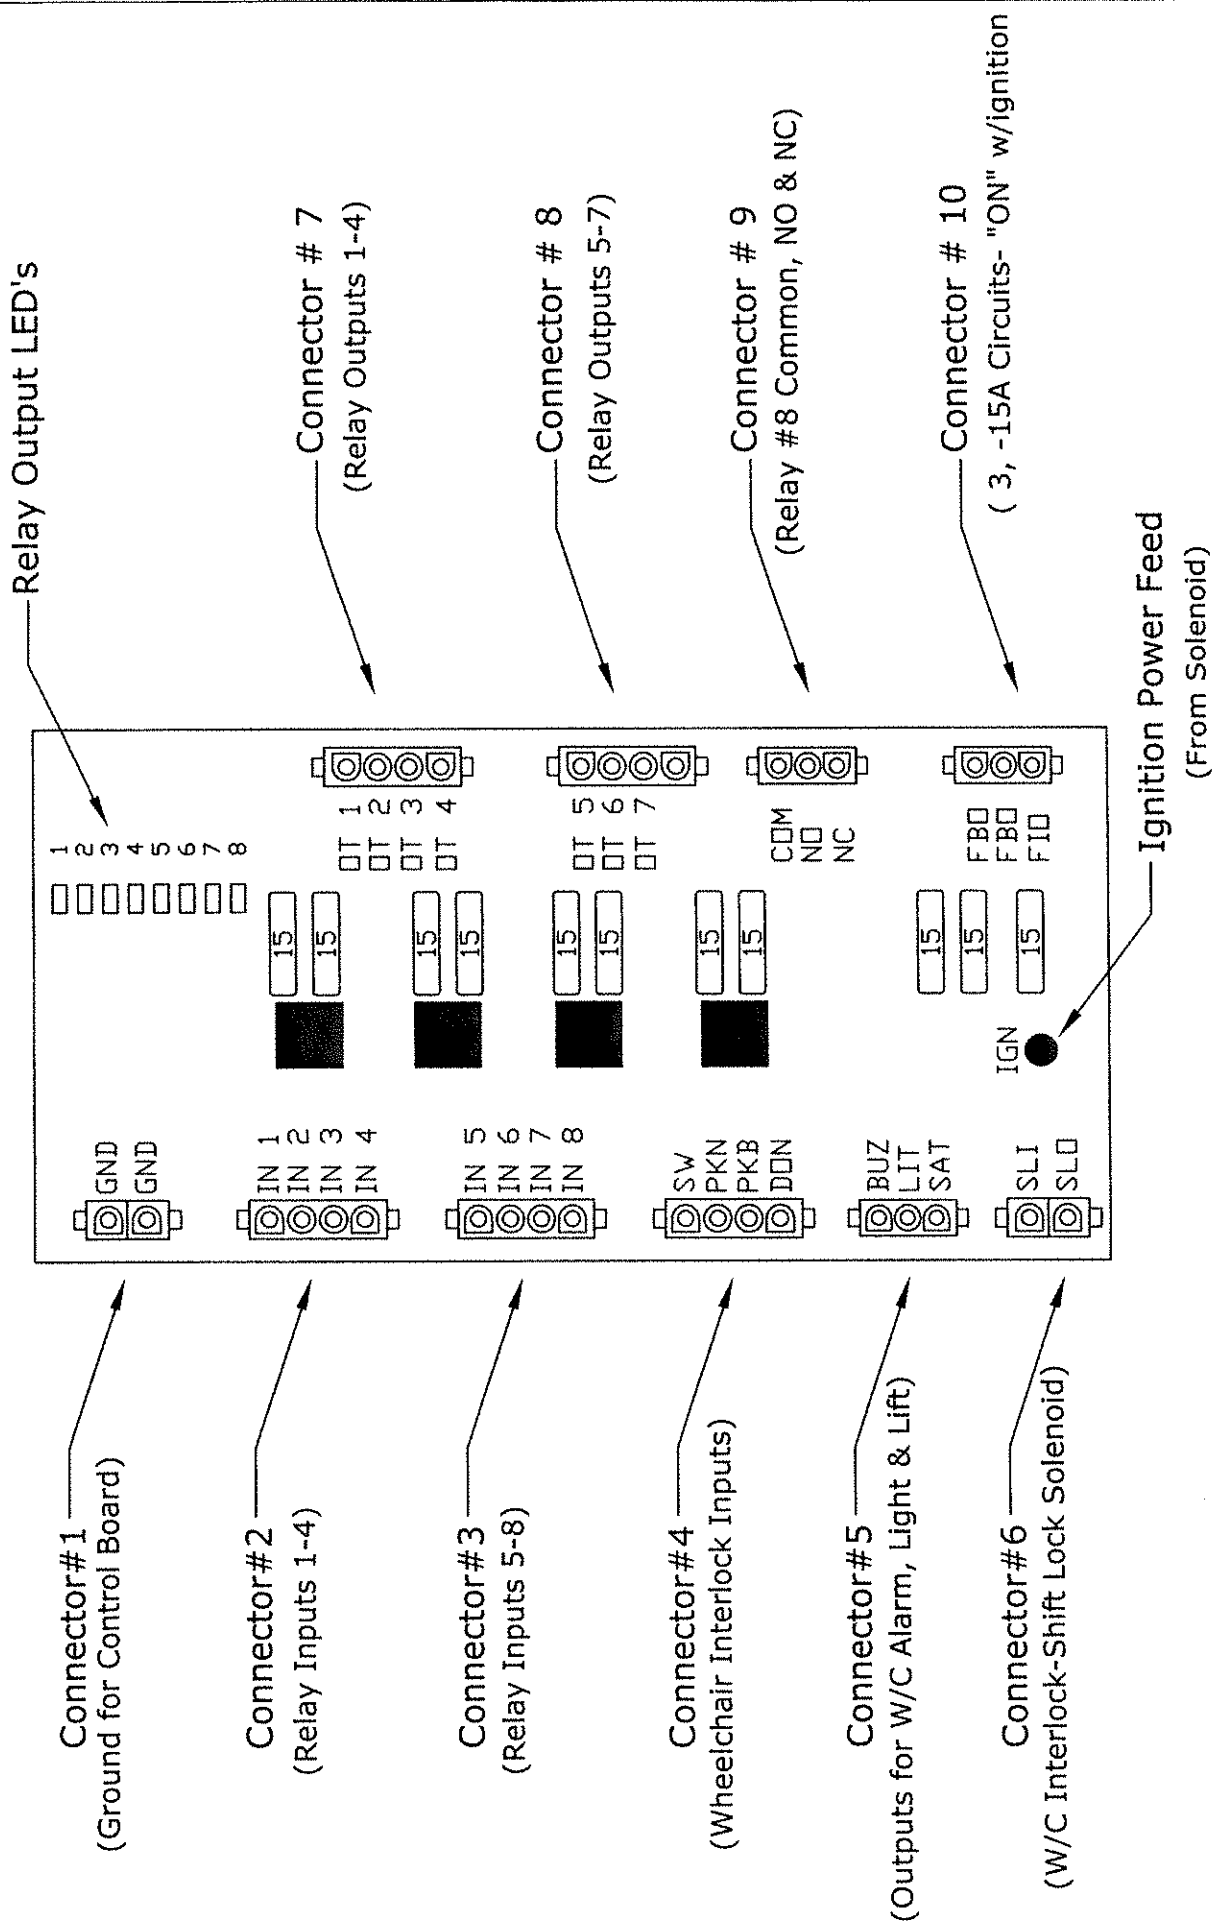

PROJECT: CONNECTORS 1-10 W.I. NUMBER: 5/9/06 DATE: 5/9/06		DESCRIPTION: CONNECTORS 1-10 SCALE: N.T.S. REFERENCE: NUMBER		SHEET 1 OF 1 DRAWING NUMBER: 700-07-0001 REV: A	
THIS DOCUMENT AND THE INFORMATION CONTAINED HEREIN ARE THE PROPERTY OF ELKHART COACH, INC. IT SHALL NOT BE COPIED, REPRODUCED, OR TRANSMITTED IN ANY MANNER, NOR SHALL IT BE SUBMITTED TO OUTSIDE PARTIES FOR EXAMINATION WITHOUT OUR WRITTEN CONSENT. IT IS LOANED FOR USE WITH REFERENCE TO WORK UNDER CONTRACT WITH, OR PROPOSALS SUBMITTED TO		TOLERANCES UNLESS OTHERWISE SPECIFIED ARE: FLOODPLANS ±1/4" ALL STRUCTURAL ±1/8" ANGLE ±1°		DRAWN BY: TML CHECKED BY:	
PROJECT: CONNECTORS 1-10 W.I. NUMBER: 5/9/06 DATE: 5/9/06		DESCRIPTION: CONNECTORS 1-10 SCALE: N.T.S. REFERENCE: NUMBER		SHEET 1 OF 1 DRAWING NUMBER: 700-07-0001 REV: A	
THIS DOCUMENT AND THE INFORMATION CONTAINED HEREIN ARE THE PROPERTY OF ELKHART COACH, INC. IT SHALL NOT BE COPIED, REPRODUCED, OR TRANSMITTED IN ANY MANNER, NOR SHALL IT BE SUBMITTED TO OUTSIDE PARTIES FOR EXAMINATION WITHOUT OUR WRITTEN CONSENT. IT IS LOANED FOR USE WITH REFERENCE TO WORK UNDER CONTRACT WITH, OR PROPOSALS SUBMITTED TO		TOLERANCES UNLESS OTHERWISE SPECIFIED ARE: FLOODPLANS ±1/4" ALL STRUCTURAL ±1/8" ANGLE ±1°		DRAWN BY: TML CHECKED BY:	

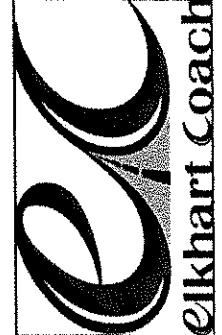

52948 GLENVIEW DRIVE
ELKHART, IN 46514
(574) 264-6928
A DIVISION OF FOREST RIVER

DO NOT SCALE

SIZE A

REV	DATE	BY	DESCRIP.	REV	DATE	BY	DESCRIPTION	REV	DATE	BY	DES.	ION
-	-	-	-	-	-	-	-	-	-	-	-	-

CONNECTOR #11 LOCATED ABOVE CIRCUIT PANEL

PIN	COLOR	LABEL	PIN	COLOR	LABEL
1	WHT/RED	SW COMMON	6	WHT/GRY	DOVE LT GND
2	WHT/BLK	SW LT GND	7	WHT/LT BLU	PA GND
3	WHT/GRN	EXT GND	8	WHT	GROUND
4	WHT/PUR	HEATER GND	9		
5	WHT/BRN	MARKER GND			

CONNECTOR #13 LOCATED ABOVE CIRCUIT PANEL

PIN	COLOR	LABEL	PIN	COLOR	LABEL
1	PUR/BLK	RIGHT REAR -	6	WHITE	LEFT FRONT +
2	PUR	RIGHT REAR +	7	GRY/BLK	LEFT FRONT -
3			8	GREY	RIGHT FRONT +
4	GRN/BLK	LEFT REAR -	9	WHT/BLK	RIGHT FRONT -
5	GREEN	LEFT REAR +			

CONNECTOR #12 LOCATED ABOVE CIRCUIT PANEL

PIN	COLOR	LABEL
1	BLUE/BRN	DOOR CLOSE
2	BLUE	DOOR OPEN

CONNECTOR #14 LOCATED ABOVE CIRCUIT PANEL**

PIN	COLOR	LABEL
1	GRN/PUR	W/C LIFT
2	YELLOW	LEFT TURN
3	GREEN	RIGHT TURN


(OPTIONAL)
(OPTIONAL)

** ONLY USED W/ INTERMOTIVE INTERLOCK OR REAR AMBER FLASHING LIGHTS

DO NOT SCALE PROJECTION SIZE A	DESCRIPTION CONNECTORS 11-14	W.I. NUMBER 52948 COUNTY ROAD 7	DATE 5/9/06	REFERENCE ELKHART, IN 46514	SCALE N.T.S.	REFERENCE (574) 264-5179	NUMBER A DIVISION OF FOREST RIVER	DATE 700-07-0001	REFERENCE REV	REFERENCE A	REFERENCE ELKHART Coach
---	---	--	--	--	---	---	--	---	--	--	--


REV	DATE	BY	DESCRIPTION	REV	DATE	BY	DES.	ON
-	-	-	-	-	-	-	-	-

CONNECTOR #15 AT SWITCH PANEL-FOR SWITCHES

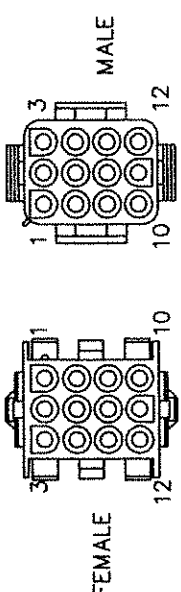


PIN	COLOR	LABEL	PIN	COLOR	LABEL
1	GRAY	DOME LIGHTS	7	RED/BLU	FAST IDLE
2	PUR	A/C SW +	8	GRN/YEL	W/C SWITCH
3	PUR/RED	SW +	9	BLK	EXTRA
4	BLU	DOOR OPEN	10	WHT/BLK	SW LT GND
5	BLU/RED	DOOR POWER	11	YEL/BLU	REAR DOOR IND.
6	BLU/BRN	DOOR CLOSE	12	WHT/RED	SW. COMMON

CONNECTOR #16 AT SWITCH PANEL-FOR A/C CONTROLS

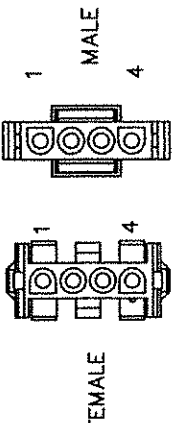


PIN	COLOR	LABEL
1	ORANGE	HIGH
2	RED	MED
3	YELLOW	LOW
4	PINK	

CONNECTOR #17 AT HEATER

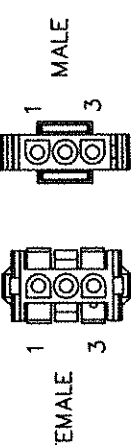

PIN	COLOR	LABEL
1	PUR/ORG	HTR/LOW
2	PUR/YEL	HTR/HIGH
3	WHITE	GROUND

CONNECTOR #18 AT SWITCH PANEL FOR STOP REQUEST

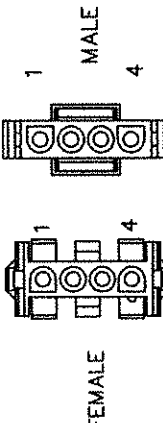

PIN	COLOR	LABEL
1	ORG/GRN	STOP REQ LT
2	ORG/BLK	STOP REQ SW
3	ORG/BLU	STOP REQ INTERLOCK
4	ORG/PUR	STOP CHIME

DO NOT SCALE

PROJECTION

SIZE

A

DESCRIPTION

CONNECTORS 15-18

W.I. NUMBER

DATE

3/24/06

SCALE

N.T.S.

REFERENCE

NUMBER

SHEET 1 OF 1

DRAWING NUMBER

700-07-0002

REV

A

52807 COUNTY ROAD 7
ELKHART, IN 46514
(574) 264-5179
A DIVISION OF FOREST RIVER

THIS DOCUMENT AND THE INFORMATION CONTAINED HEREIN ARE THE PROPERTY OF ELKHART COACH. IT SHALL NOT BE COPIED, REPRODUCED, OR TRANSMITTED IN ANY MANNER, NOR SHALL IT BE SUBMITTED TO OUTSIDE PARTIES FOR EXAMINATION WITHOUT OUR WRITTEN CONSENT. IT IS LOANED FOR USE WITH REFERENCE TO WORK UNDER CONTRACT WITH, OR PROPOSALS SUBMITTED TO ELKHART COACH.

ELKHART COACH

REV	DATE	BY	DESCRIPTION	REV	DATE	BY	DESCRIPTION	REV	DATE	BY	DESCRIPTION
B	9/12/06	TML	-	-	-	-	-	-	-	-	-
ION											

CONNECTOR #19 LOCATED AT SWITCH PANEL

The diagram shows two views of a 12-pin connector. The female view shows a 2x6 grid of pins with labels 1 through 12. The male view shows a 2x6 grid of pins with labels 1 through 12.

PIN	COLOR	LABEL	PIN	COLOR	LABEL
1	GRN/BLU	W/C INDICATOR	7	BLK/ORG	EXTRA
2	PNK/RED	CIRC FAN +	8	TAN/BLU	KICK PANEL LT
3	PNK/ORG	CIRC FAN LOW	9	BLK/ORG	EXTRA
4	PNK/YEL	CIRC FAN HIGH	10	RED/LT GRN	AMP METER -
5	RED/TAN	HOUR METER	11	RED/LT GRN	AMP METER
6	RED/LT BLU	VOLT METER	12		

CONNECTOR #21 LOCATED AT CIRCUIT PANEL

The diagram shows two views of a 2-pin connector. The female view shows a 2-pin connector with labels 1 and 2. The male view shows a 2-pin connector with labels 1 and 2.

PIN	COLOR	LABEL
1	LT BLU	N/A (EXTERNAL SPKR +)
2	LT BLU/BLK/N/A	(EXTERNAL SPKR -)

CONNECTOR #20 LOCATED AT SWITCH PANEL

The diagram shows two views of a 4-pin connector. The female view shows a 2x2 grid of pins with labels 1 through 4. The male view shows a 2x2 grid of pins with labels 1 through 4.

PIN	COLOR	LABEL
1	LT BLU/RED	PA POWER
2	WHT/LT BLU	PA GND
3	LT BLU	N/A EXT SPKR +
4	LT BLU/BLU	N/A EXT SPKR -

CONNECTOR #22 LOCATED AT DRIVER'S OVERHEAD

The diagram shows two views of a 6-pin connector. The female view shows a 2x3 grid of pins with labels 1 through 6. The male view shows a 2x3 grid of pins with labels 1 through 6.

PIN	COLOR	LABEL
1	LT GRN/ORG	EXIT ALARM
2	LT GRN/WHT	RL WINDOW
3	LT GRN/GRN	FL WINDOW
4	LT GRN/YEL	REAR WINDOW
5	LT GRN/PUR	FR WINDOW
6	LT GRN/GRY	RR WINDOW

PROJECTION

SIZE

A

DO NOT SCALE

DESCRIPTION

CONNECTORS 19-22

W.I. NUMBER

DATE

6/02/06

SCALE

N.T.S.

REFERENCE

NUMBER

SHEET 1 OF 1

52807 COUNTY ROAD 7

ELKHART, IN 46514

(574) 264-5179

A DIVISION OF FOREST RIVER

700-07-0003

REV B

DRAWING NUMBER

700-07-0003

DRAWN BY:

TML

CHECKED BY:


THIS DOCUMENT AND THE INFORMATION CONTAINED HEREIN ARE THE EXCLUSIVE PROPERTY OF ELKHART COACH. IT SHALL NOT BE COPIED, REPRODUCED, OR TRANSMITTED IN ANY MANNER, NOR SHALL IT BE SUBMITTED TO ANY OTHER PARTY FOR EXAMINATION OR REVIEW WITHOUT THE WRITTEN CONSENT OF ELKHART COACH.

IT IS UNDERSTOOD THAT THE INFORMATION CONTAINED HEREIN IS FOR PROPOSALS SUBMITTED TO ELKHART COACH.


Elkhart Coach

REV	DATE	BY	DESCRIPT.	REV	DATE	BY	DESCRIPTION	REV	DATE	BY	DESC	DN
-	-	-	-	-	-	-	-	-	-	-	-	-

AT CIRCUIT PANEL

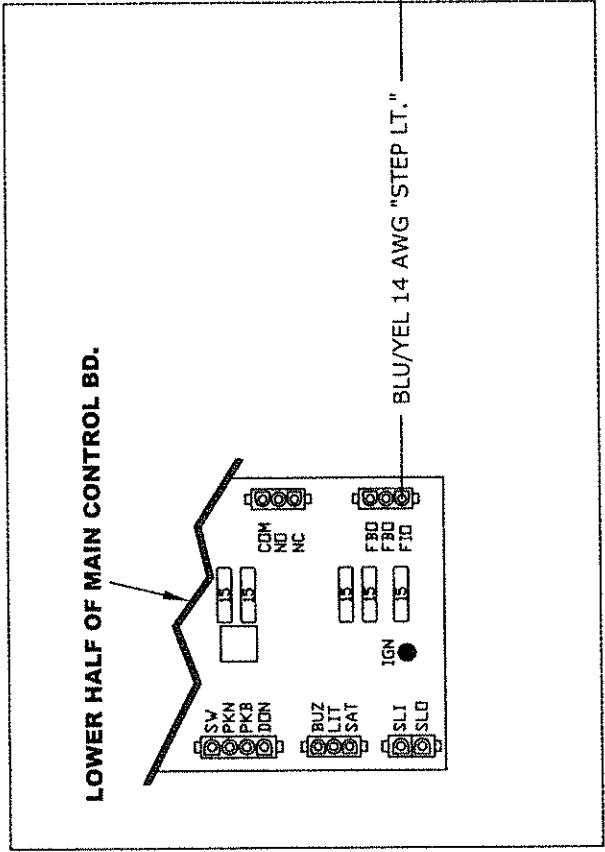

DOOR HEADER

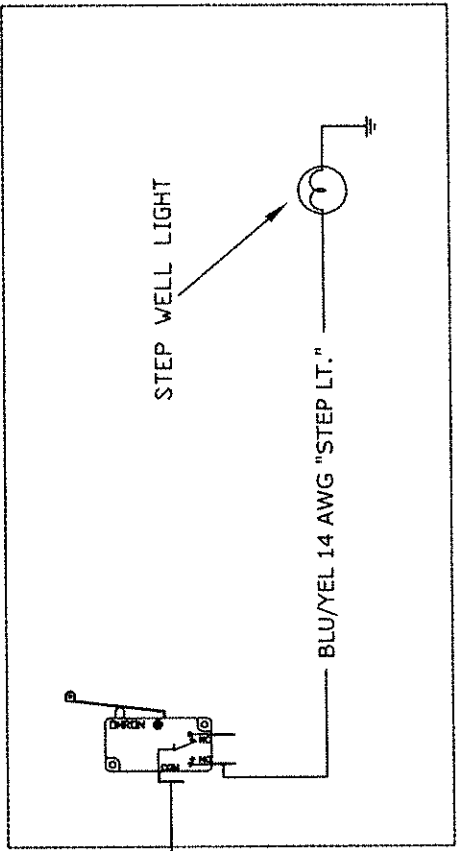


DO NOT SCALE PROJECTION:		DESCRIPTION: STEP WELL LIGHT CIRCUIT		52948 GLENVIEW DRIVE ELKHART, IN 46514 (574) 264-6928 A DIVISION OF FOREST RIVER		 Elkhart Coach	
SIZE: A	W.I. NUMBER:	DATE: 2/22/06	SCALE: N.T.S.	REFERENCE: NUMBER	SHEET 1 OF 1	DRAWING NUMBER: 700-08-0001	REV: A
THIS DOCUMENT AND THE INFORMATION CONTAINED HEREIN ARE THE EXCLUSIVE PROPERTY OF ELKHART COACH. IT SHALL NOT BE COPIED OR REPRODUCED IN ANY MANNER, NOR SHALL IT BE SUBMITTED TO OUTSIDE AGENCIES FOR EXAMINATION, WITHOUT OUR WRITTEN CONSENT. CONTRACT WITH, OR PROPOSALS SUBMITTED TO ELKHART COACH.				TOLERANCES UNLESS OTHERWISE SPECIFIED ARE: FLOORPLANS ±1/4" ALL STRUCTURAL ±1/8" ANGLE ±1°			
DRAWN BY: TML		CHECKED BY:		DRAWING NUMBER: 700-08-0001			


REV	DATE	BY	DESCR.	REV	DATE	BY	DESCRIPTION	REV	DATE	BY	DESC
-	-	-	-	-	-	-	-	-	-	-	-

REV	DATE	BY	DESCR.	REV	DATE	BY	DESCRIPTION	REV	DATE	BY	DESC
-	-	-	-	-	-	-	-	-	-	-	-


AT CIRCUIT PANEL

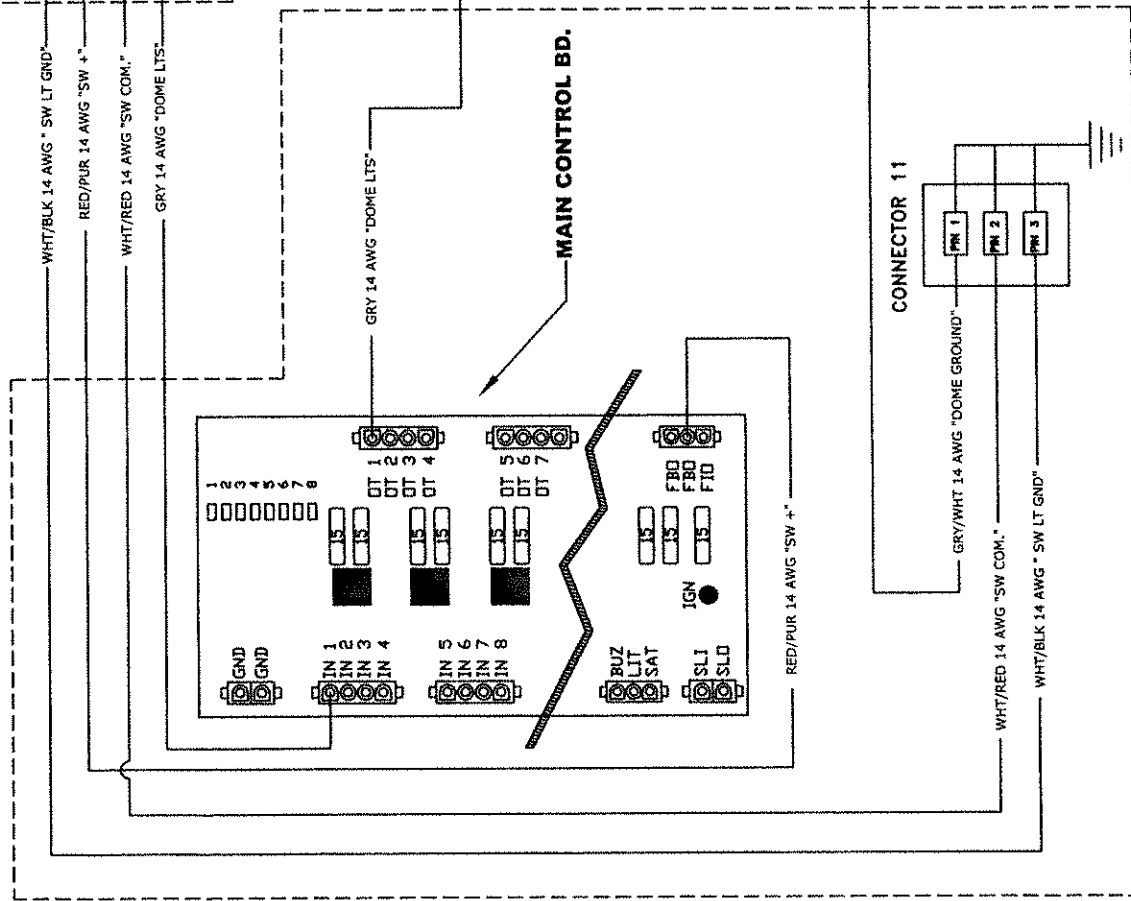

AT SWITCH PANEL

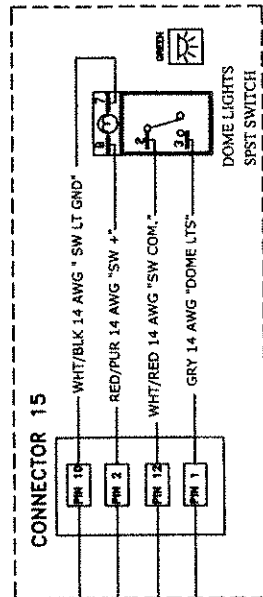


BUS BODY

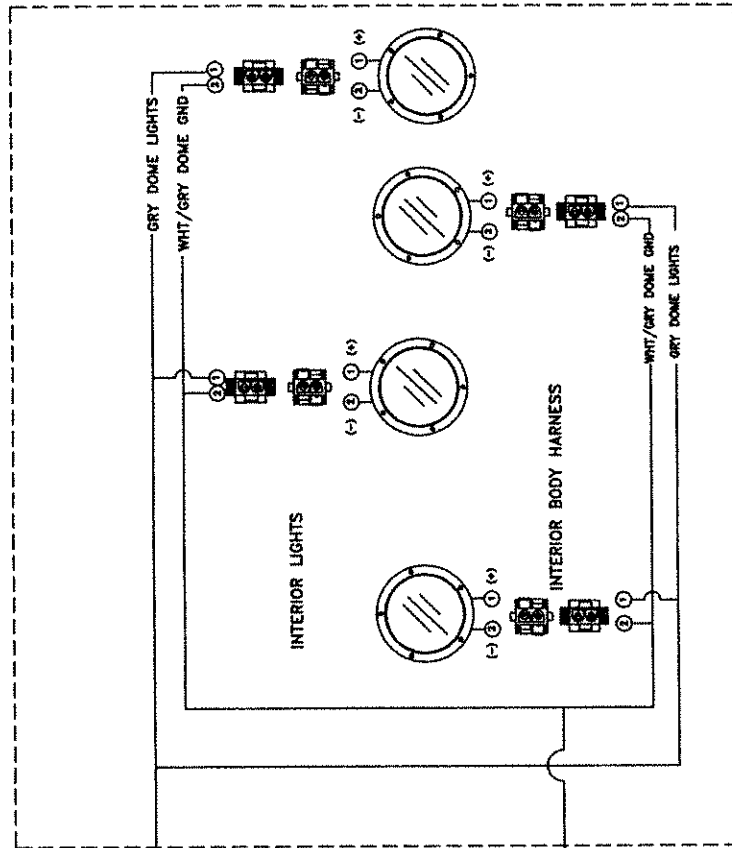

DO NOT SCALE SIZE A		PRODUCTION THIS DOCUMENT AND THE INFORMATION CONTAINED HEREIN ARE THE EXCLUSIVE PROPERTY OF ELKHART COACH. IT SHALL NOT BE REPRODUCED OR TRANSMITTED IN ANY FORM OR BY ANY MEANS, ELECTRONIC OR MECHANICAL, INCLUDING PHOTOCOPYING, RECORDING, OR BY ANY INFORMATION STORAGE AND RETRIEVAL SYSTEM, WITHOUT THE WRITTEN CONSENT OF ELKHART COACH. IT IS LOANED FOR USE WITH REFERENCE TO WORK UNDER CONTRACT WITH OR PROPOSALS SUBMITTED TO ELKHART COACH.		DESCRIPTION DOME LIGHTS CIRCUIT		W.I. NUMBER DATE: 2/21/06		SCALE: N.T.S.		REFERENCE: NUMBER		SHEET 1 OF 1		DRAWING NUMBER 700-01-0000		REV A	
52807 COUNTY ROAD 7 ELKHART, IN 46514 (574) 264-5179 A DIVISION OF FOREST RIVER																	
ELKHART COACH																	

REV	DATE	BY	DESCR	REV	DATE	BY	DESCRIPTION	REV	DATE	BY	DESCRIPTION
-	-	-	-	-	-	-	-	-	-	-	-

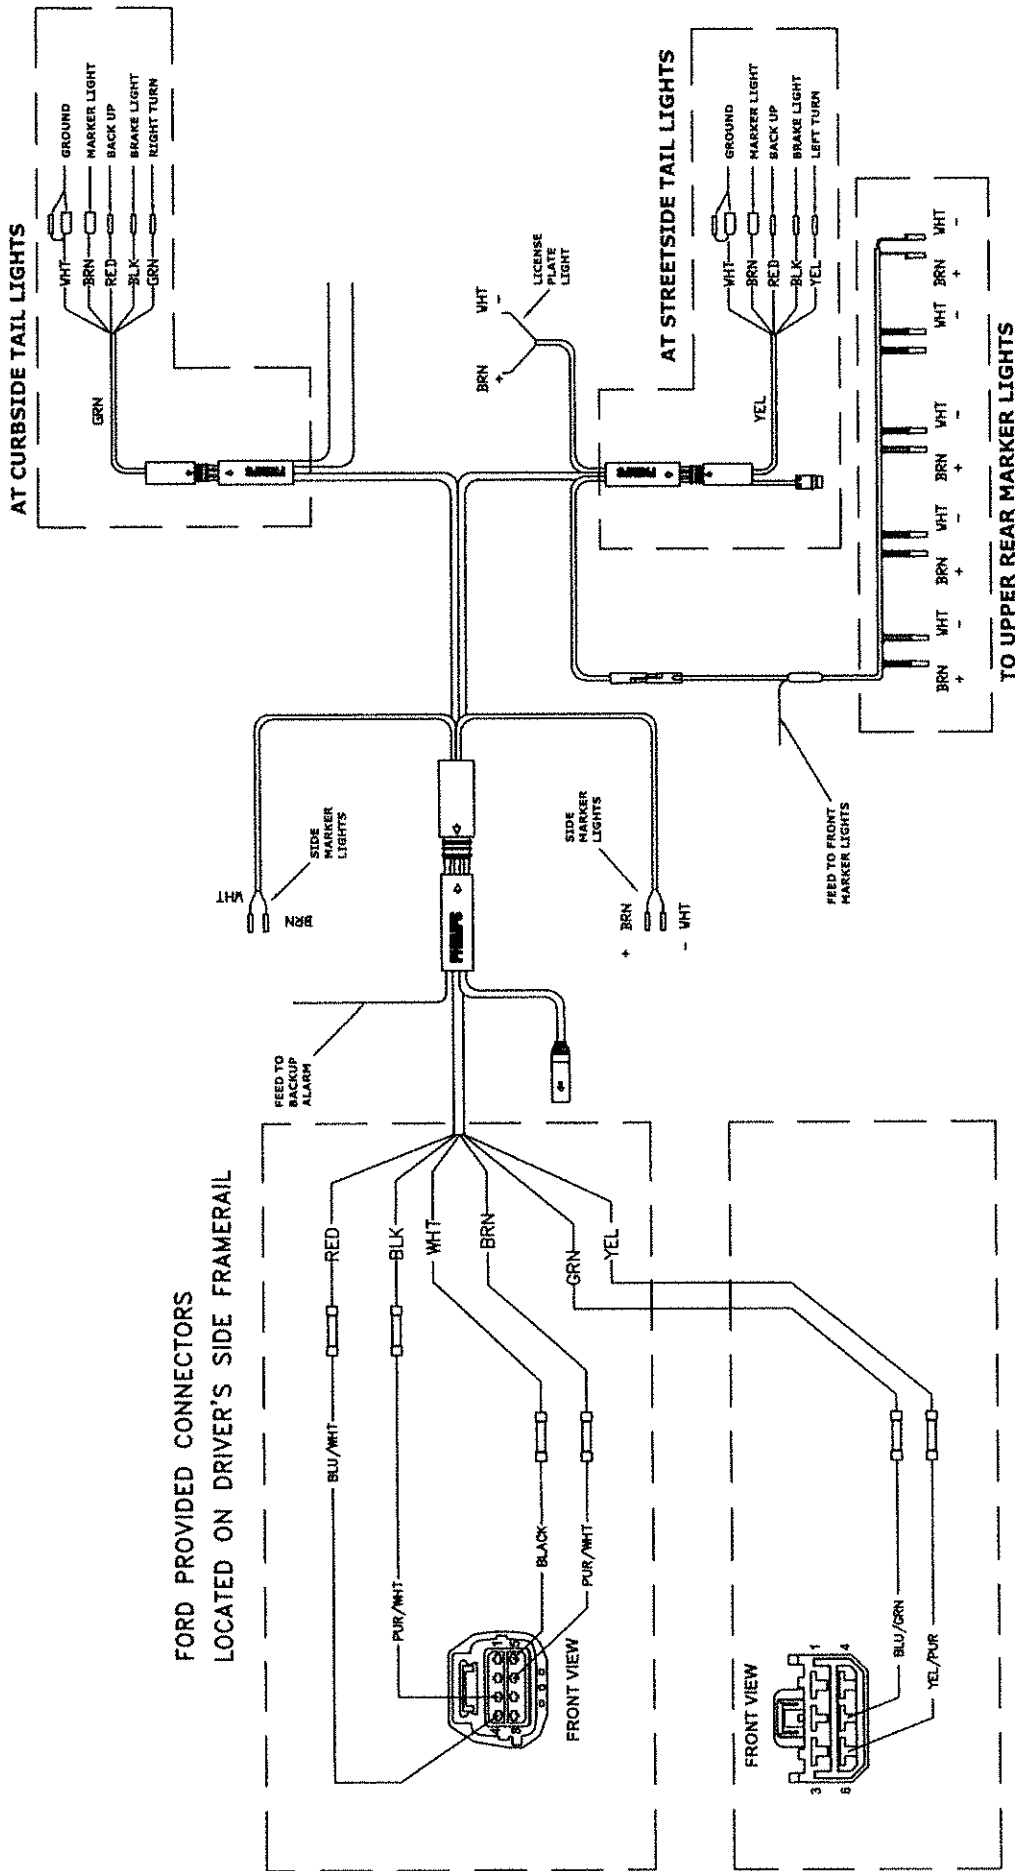

PROJECTION 	DESCRIPTION REAR TAIL, TURN, BACK UP, & MARKER LIGHTS - 2009 FORD CHASSIS	W.I. NUMBER SCALE: N.T.S.	DATE: 9/26/08	REFERENCE: NUMBER	SHEET 1 OF 1	DRAWING NUMBER 700-06-0014	REV A
52807 COUNTY ROAD 7 ELKHART, IN 46514 (574) 264-6179 A DIVISION OF FOREST RIVER		ELKHART COACH					

THIS DOCUMENT AND THE INFORMATION CONTAINED HEREIN ARE THE PROPERTY OF ELKHART COACH. IT SHALL NOT BE COPIED, REPRODUCED, OR TRANSMITTED IN ANY MANNER, NOR SHALL IT BE SUBMITTED TO OUTSIDE PARTIES FOR EXAMINATION WITHOUT OUR WRITTEN CONSENT. IT IS LOANED FOR USE WITH REFERENCE TO WORK UNDER CONTRACT WITH, OR PROPOSALS SUBMITTED TO ELKHART COACH.

TOLERANCES UNLESS OTHERWISE SPECIFIED ARE:
 FLOORPLANS ±1/4"
 ALL STRUCTURAL ±1/8"
 ANGLE ±1°


DRAWN BY: TML
 CHECKED BY:

SIZE
A

DO NOT SCALE



REV	DATE	BY	DESCRIP	REV	DATE	BY	DESCRIPTION	REV	DATE	BY	DEL	ION
-	-	-	-	-	-	-	-	-	-	-	-	-

AT CURBSIDE MID SHIP LIGHTS

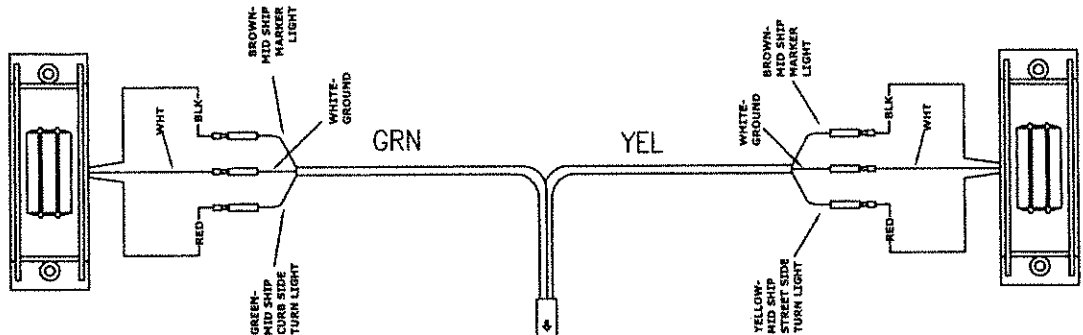


AT STREET SIDE MID SHIP LIGHTS

FORD PROVIDED CONNECTORS LOCATED ON DRIVER'S SIDE FRAMERAIL

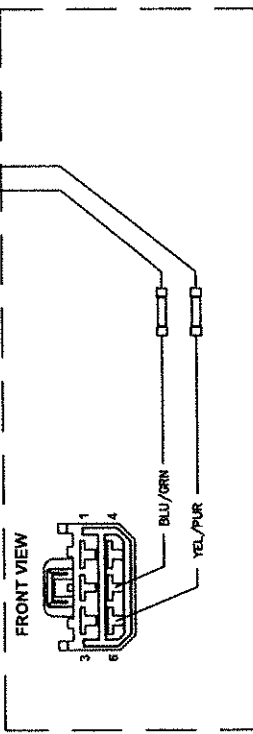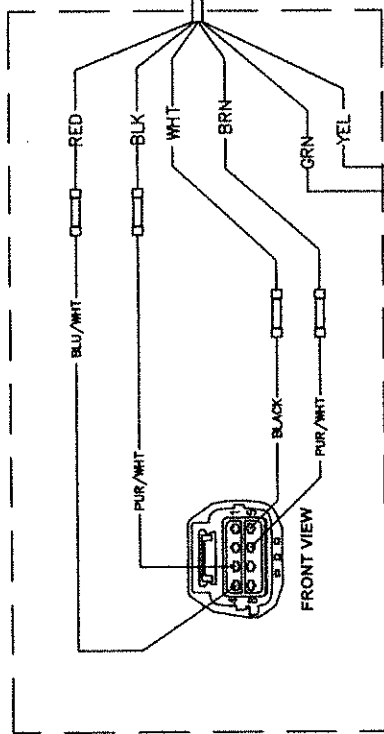

FORD PROVIDED CONNECTORS ABOVE BRAKE PEDAL ASSEMBLY


PROJECTION 	DESCRIPTION	LED MIDSHIP TURN & MARKER LIGHTS - FORD 2009 + CHASSIS		52807 COUNTY ROAD 7 ELKHART, IN 46514 (574) 264-5179 A DIVISION OF FOREST RIVER		REV	A
	W.I. NUMBER	DATE: 10/11/06	SCALE: N.T.S.	REFERENCE: SHEET 1 OF 1	DRAWING NUMBER	700-06-0017	
SIZE A	THIS DOCUMENT AND THE INFORMATION CONTAINED HEREIN ARE THE PROPERTY OF ELKHART COACH. IT SHALL NOT BE COPIED OR REPRODUCED IN ANY MANNER, NOR SHALL IT BE SUBMITTED TO OUTSIDE PARTIES FOR EXAMINATION WITHOUT OUR WRITTEN CONSENT. IT IS LOANED FOR USE WITH REFERENCE TO WORK UNDER CONTRACT WITH, OR PROPOSALS SUBMITTED TO ELKHART COACH.		TOLERANCES UNLESS OTHERWISE SPECIFIED ARE: FLOORPLANS ±1/4" ALL STRUCTURAL ±1/8" ANGLE ±1°		DRAWN BY: TML	CHECKED BY:	

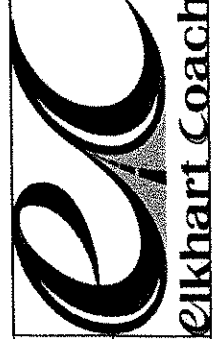


Elkhart Coach

REV	DATE	BY	DESCRIPTION	REV	DATE	BY	DESCRIPTION	REV	DATE	BY	DESCRIPTION	JN
-	-	-	-	-	-	-	-	-	-	-	-	-


CIRCUIT PANEL

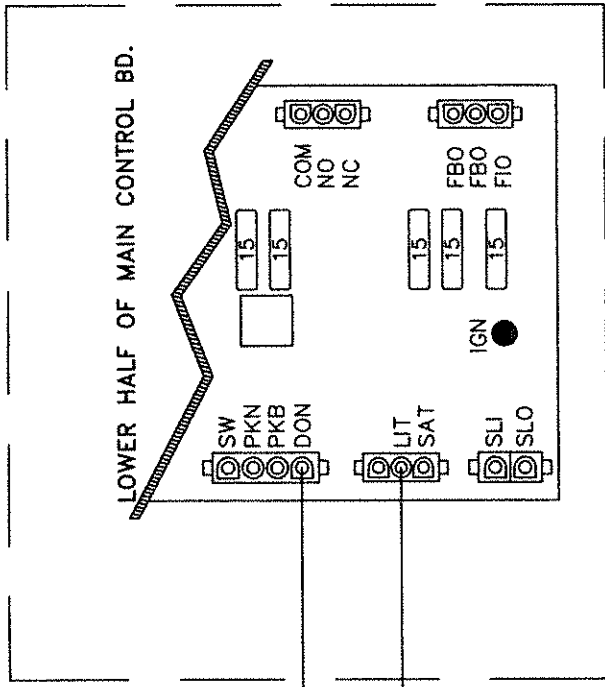


WHEEL CHAIR DOOR AREA

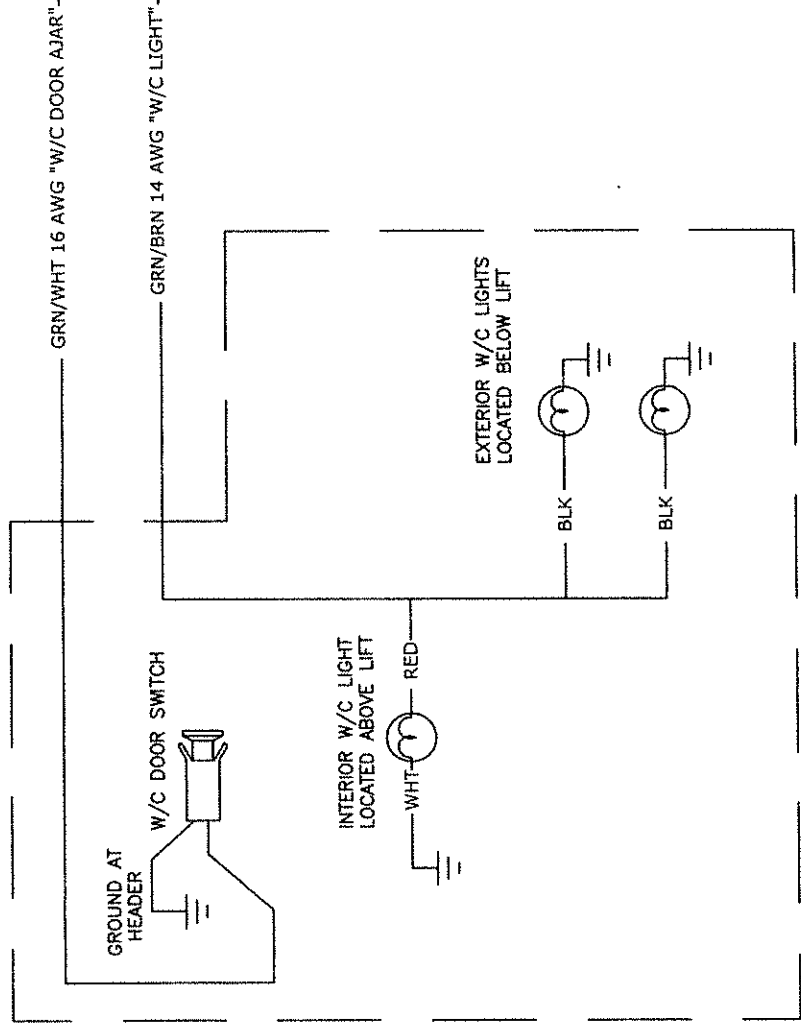

DO NOT SCALE PROJECTION 	DESCRIPTION WHEELCHAIR DOOR INTERIOR & EXTERIOR LIGHTS				52807 COUNTY ROAD 7 ELKHART, IN 46514 (574) 264-5179 A DIVISION OF FOREST RIVER		REV B
	W.I. NUMBER DATE: 3/17/09	SCALE: N.T.S.	REFERENCE:	SHEET 1 OF 1	DRAWING NUMBER 700-05-0009	CHECKED BY:	
THIS DOCUMENT AND THE INFORMATION CONTAINED HEREIN ARE THE PROPERTY OF ELKHART COACH. IT SHALL NOT BE COPIED OR REPRODUCED IN ANY MANNER, NOR SHALL IT BE SUBMITTED TO ANY OTHER PARTY FOR EXAMINATION WITHOUT OUR WRITTEN CONSENT. IT IS LOANED FOR USE WITH REFERENCE TO WORK UNDER CONTRACT WITH, OR PROPOSALS SUBMITTED TO ELKHART COACH.							TOLERANCES UNLESS OTHERWISE SPECIFIED ARE: FLOORPLANS ±1/4" ALL STRUCTURAL ±1/8" ANGLE ±1°

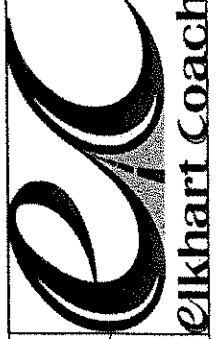


REV	DATE	BY	DESCRIPTION	REV	DATE	BY	DESCRIPTION	REV	DATE	BY	DESCRIPTION
-	-	-	-	-	-	-	-	-	-	-	-
-	-	-	-	-	-	-	-	-	-	-	-

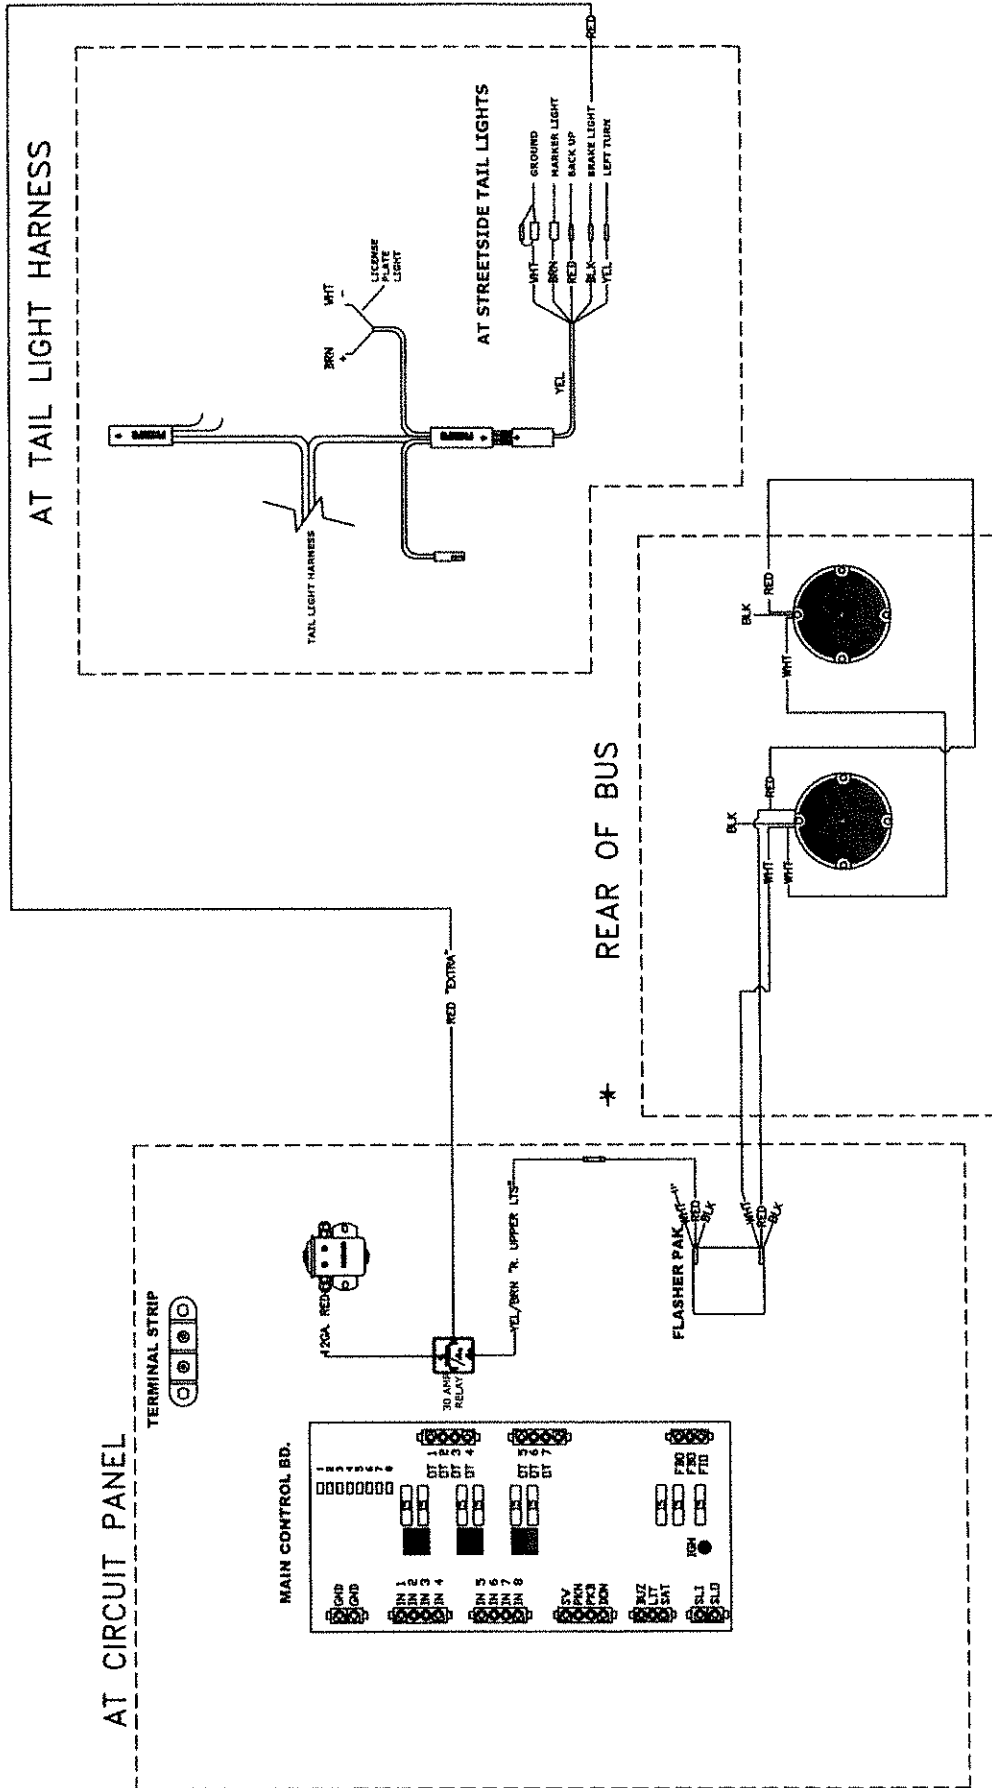


DO NOT SCALE SIZE A		PROJECTION REAR LED LIGHTS FLASH WITH IGN ON AND BRAKE IS APPLIED		DESCRIPTION REAR LED LIGHTS FLASH WITH IGN ON AND BRAKE IS APPLIED		52807 COUNTY ROAD 7 ELKHART, IN 46514 (574) 264-5179 A DIVISION OF FOREST RIVER		ELKHART COACH	
W.I. NUMBER 700-15-0010		DATE 9/13/2017		SCALE N.T.S.		REFERENCE NUMBER		REV A	
DRAWN BY: IPM		CHECKED BY:		DRAWING NUMBER 700-15-0010		SHEET 1 OF 1		REV A	
THIS DOCUMENT AND THE INFORMATION CONTAINED HEREIN ARE THE PROPERTY OF ELKHART COACH. IT IS LOANED FOR USE ONLY FOR THE PROJECT SPECIFIED AND IS NOT TO BE REPRODUCED OR TRANSMITTED IN ANY MANNER WITHOUT THE WRITTEN CONSENT OF ELKHART COACH. IT IS LOANED FOR USE WITH REFERENCE TO THE EXCLUSIVE RIGHTS OF ELKHART COACH. ALL RIGHTS ARE RESERVED.									

REV	DATE	BY	DESCRIP	REV	DATE	BY	DESCRIPTION	REV	DATE	BY	DESIGN	IGN
-	-	-	-	-	-	-	-	-	-	-	-	-

AT CIRCUIT PANEL

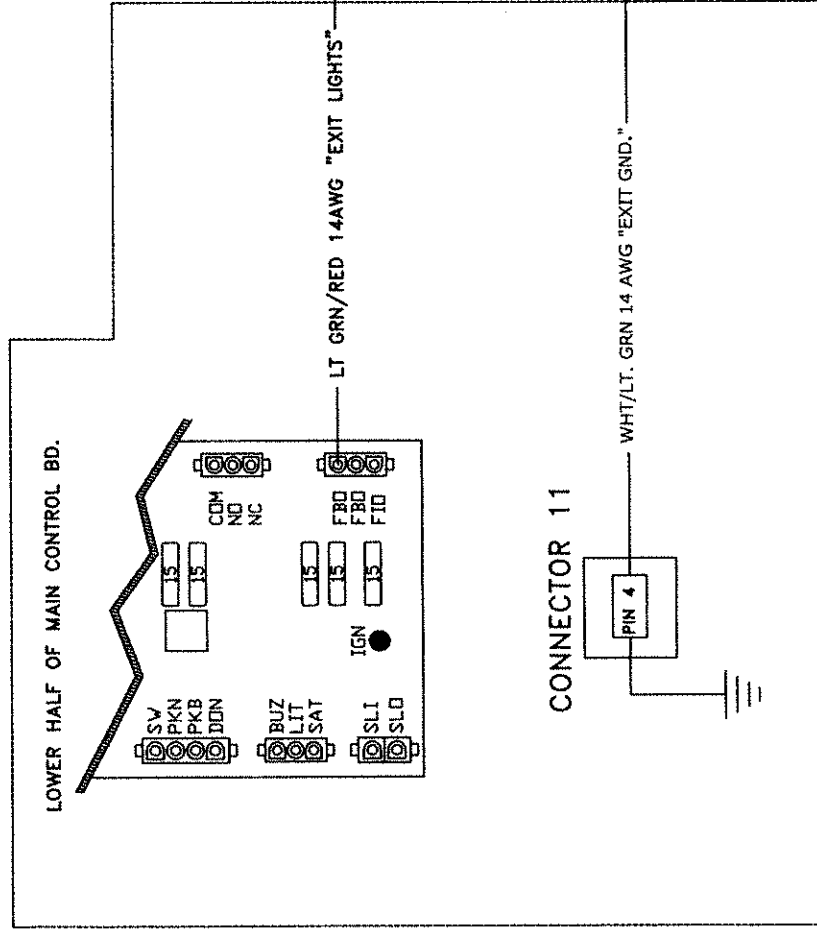


BUS BODY

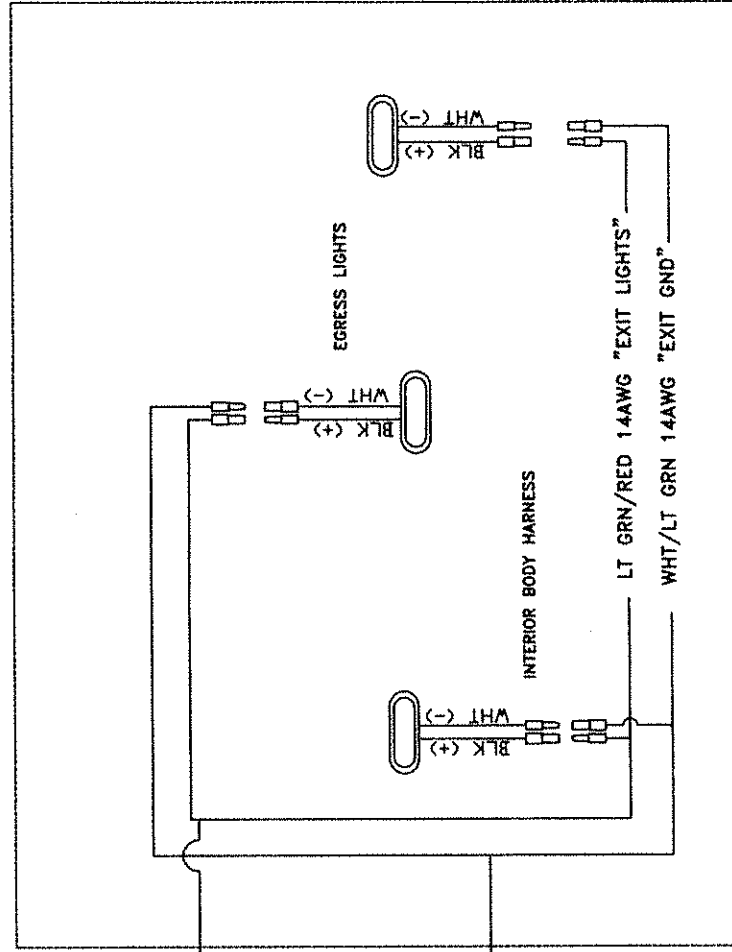

DO NOT SCALE PROJECTION:		DESCRIPTION: EXIT LIGHTS CIRCUIT		52807 COUNTY ROAD 7 ELKHART, IN 46514 (574) 264-5179 A DIVISION OF FOREST RIVER		700-02-0000 REV A		ELKHART COACH	
SIZE: A	W.I. NUMBER:	DATE: 2/21/06	SCALE: N.T.S.	REFERENCE:	SHEET 1 OF 1	DRAWING NUMBER:	REV:		
THIS DOCUMENT AND THE INFORMATION CONTAINED HEREIN ARE THE EXCLUSIVE PROPERTY OF ELKHART COACH. IT SHALL NOT BE REPRODUCED, COPIED, OR TRANSMITTED IN ANY FORM OR BY ANY MEANS, ELECTRONIC OR MECHANICAL, INCLUDING PHOTOCOPYING, RECORDING, OR BY ANY INFORMATION STORAGE AND RETRIEVAL SYSTEM, WITHOUT THE WRITTEN CONSENT OF ELKHART COACH. IT IS LOANED FOR USE WITH REFERENCE TO WORK UNDER CONTRACT WITH, OR PROPOSALS SUBMITTED TO, ELKHART COACH.									
TOLERANCES UNLESS OTHERWISE SPECIFIED ARE: FLOORPLANS ±1/4" ALL STRUCTURAL ±1/8" ANGLE ±1°									
DRAWN BY: TML		CHECKED BY:							


REV	DATE	BY	DESCRIP.	REV	DATE	BY	DESCRIPTION	REV	DATE	BY	DESCRIPTION	REV	DATE	BY	DESCRIPTION
-	-	-	-	-	-	-	-	-	-	-	-	-	-	-	-

FORD PROVIDED CONNECTORS
LOCATED ON DRIVER'S SIDE FRAMERAIL

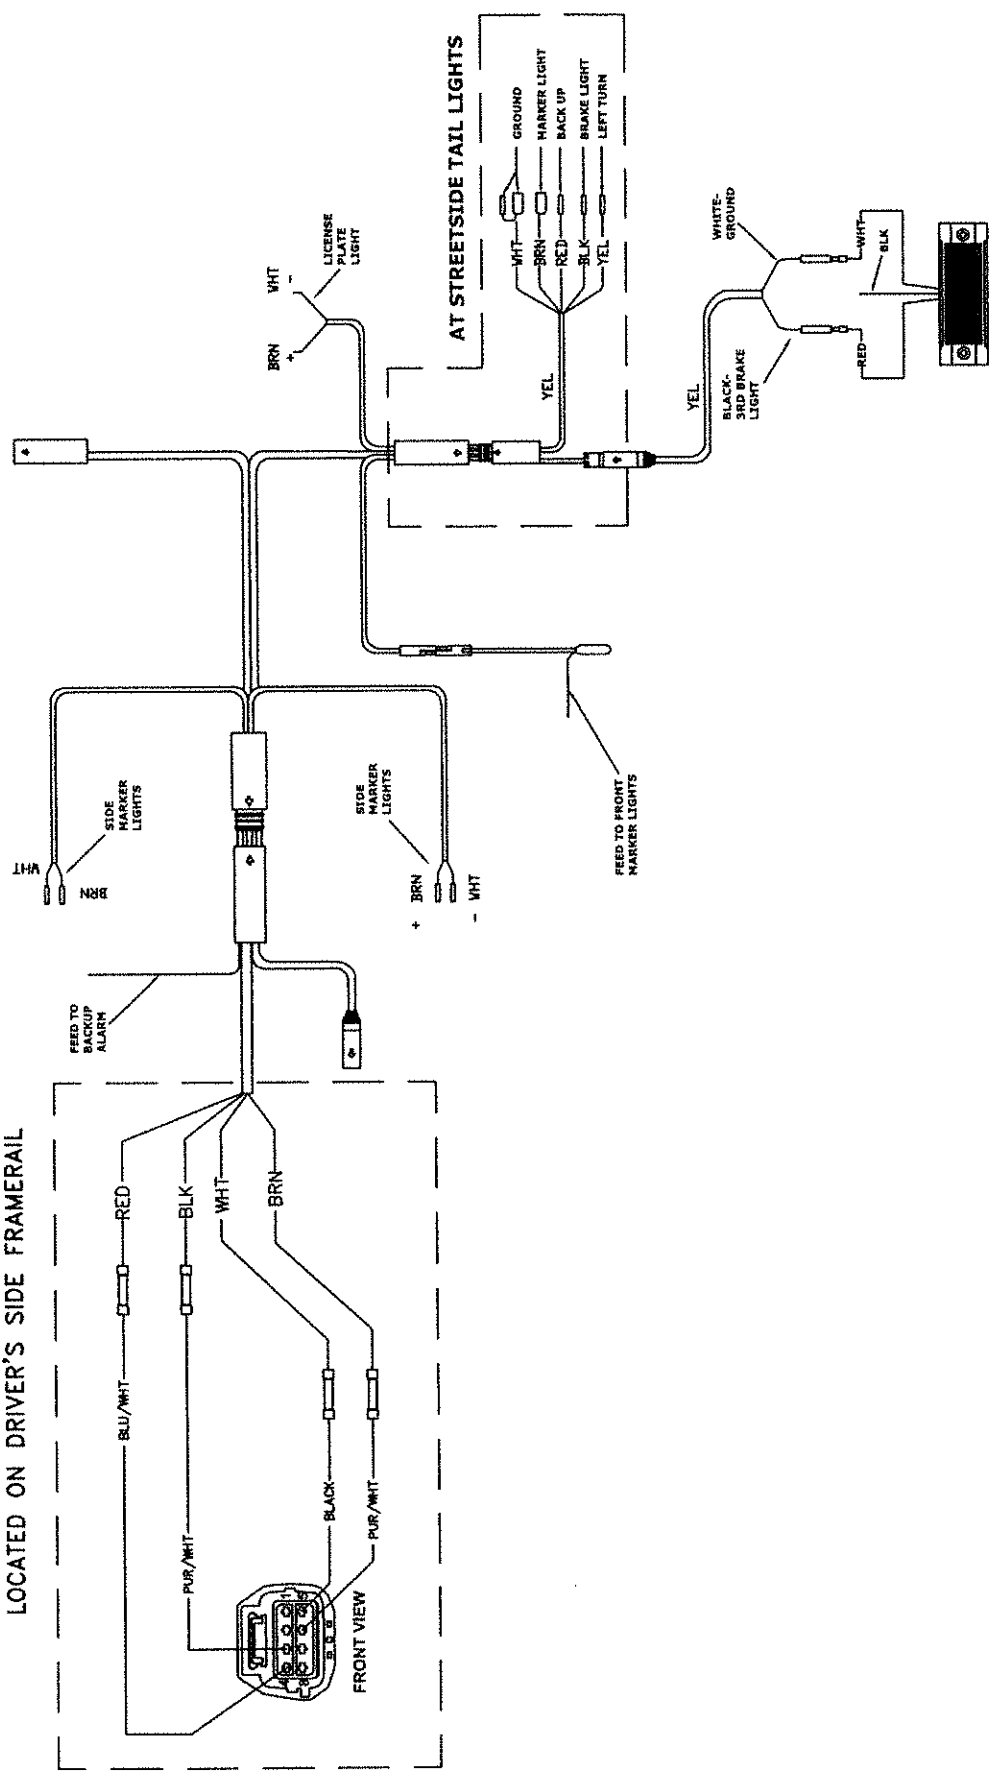

PROJECTION 	DESCRIPTION 3RD BRAKE LIGHT- FOR FORD 2009 + CHASSIS				52807 COUNTY ROAD 7 ELKHART, IN 46514 (574) 264-5179 A DIVISION OF FOREST RIVER						
	W.I. NUMBER 11/11/08	DATE 11/11/08	SCALE N.T.S.	REFERENCE NUMBER	SHEET 1 OF 1	DRAWING NUMBER 700-06-0026	REV A	DO NOT SCALE SIZE A			
THIS DOCUMENT AND THE INFORMATION CONTAINED HEREIN ARE THE PROPERTY OF ELKHART COACH. IT SHALL NOT BE COPIED OR REPRODUCED IN ANY MANNER, NOR SHALL IT BE SUBMITTED TO OUTSIDE PARTIES FOR EXAMINATION WITHOUT OUR WRITTEN CONSENT. IT IS LOANED FOR USE WITH REFERENCE TO WORK UNDER CONTRACT WITH, OR PROPOSALS SUBMITTED TO ELKHART COACH.									TOLERANCES UNLESS OTHERWISE SPECIFIED ARE: FLOORPLANS ±1/4" ALL STRUCTURAL ±1/8" ANGLE ±1°		
DRAWN BY: TML CHECKED BY:				DRAWING NUMBER 700-06-0026				REV A			

REV	DATE	BY	DESCRIPT.	REV	DATE	BY	DESC.	REV	DATE	BY	DESC.	DN
-	-	-	-	-	-	-	-	-	-	-	-	-

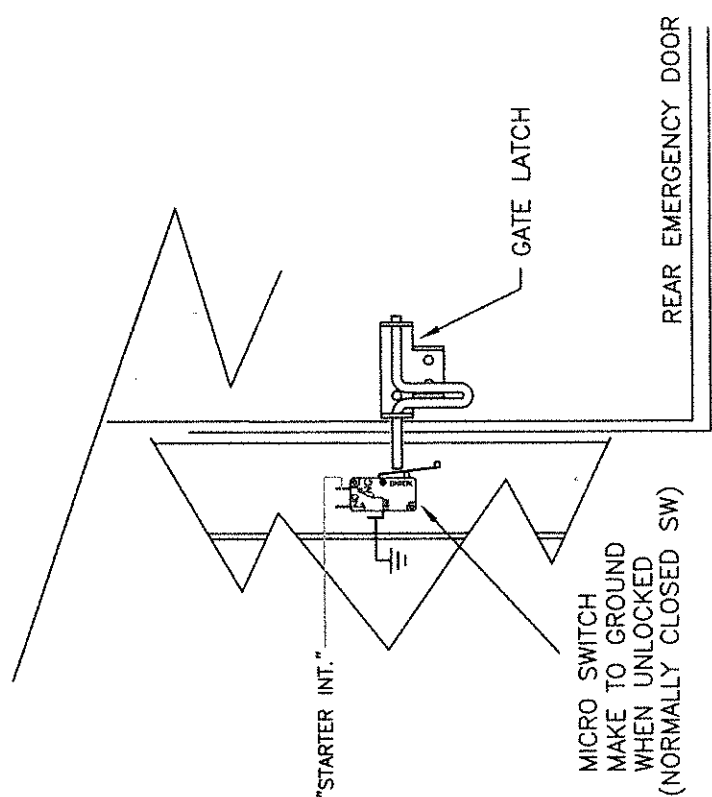

LOCATION OF RELAY (ADDED)
UNDER DASH NEAR LEFT
SIDE OF STEERING COLUMN

BLU/WHT
(FORD CIRCUIT #CDC35)
(START SIGNAL)

AT STEERING COLUMN CONNECTOR
BLU/WHT
(FORD CIRCUIT #CDC35)


YEL/WHT 16 AWG "STARTER INT."

MICRO SWITCH
MAKE TO GROUND
WHEN UNLOCKED
(NORMALLY CLOSED SW)

GATE LATCH

REAR EMERGENCY DOOR

PROJECTION 		SCALE 1" = 1'-0"		DATE 11/29/08		REV 1		DATE 11/29/08		BY J. W.		DESC. STARTER INTERRUPT FOR 2000 FORD CHASSIS		REV 1		DATE 11/29/08		BY J. W.		DESC. STARTER INTERRUPT FOR 2000 FORD CHASSIS		DN 1	
PROJECT 700-22-0003		SCALE 1" = 1'-0"		DATE 11/29/08		REV 1		DATE 11/29/08		BY J. W.		DESC. STARTER INTERRUPT FOR 2000 FORD CHASSIS		REV 1		DATE 11/29/08		BY J. W.		DESC. STARTER INTERRUPT FOR 2000 FORD CHASSIS		DN 1	
PROJECT 700-22-0003		SCALE 1" = 1'-0"		DATE 11/29/08		REV 1		DATE 11/29/08		BY J. W.		DESC. STARTER INTERRUPT FOR 2000 FORD CHASSIS		REV 1		DATE 11/29/08		BY J. W.		DESC. STARTER INTERRUPT FOR 2000 FORD CHASSIS		DN 1	

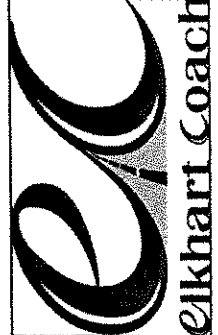

700-22-0003

A

OTHER NAME


CHART NO.

THIS DOCUMENT AND THE INFORMATION CONTAINED HEREIN ARE THE EXCLUSIVE PROPERTY OF ELKHART COACH. IT SHALL NOT BE COPIED OR REPRODUCED IN ANY MANNER, NOR SHALL IT BE SUBMITTED TO OUTSIDE PARTIES FOR EXAMINATION OR REVIEW WITHOUT THE WRITTEN CONSENT OF ELKHART COACH. IT IS UNDERSTOOD THAT THE USER OF THIS DOCUMENT IS TO BE RESPONSIBLE FOR OBTAINING ALL NECESSARY PERMITS AND APPROVALS FOR THE PROJECT DESCRIBED HEREIN. ELKHART COACH SHALL NOT BE RESPONSIBLE FOR ANY DELAYS OR COSTS INCURRED BY THE USER OF THIS DOCUMENT.

DO NOT SCALE

REV	DATE	BY	DESCRIF	REV	DATE	BY	DESCRIPTION	REV	DATE	BY	DEL	ION
-	-	-	-	-	-	-	-	-	-	-	-	-

CIRCUIT PANEL

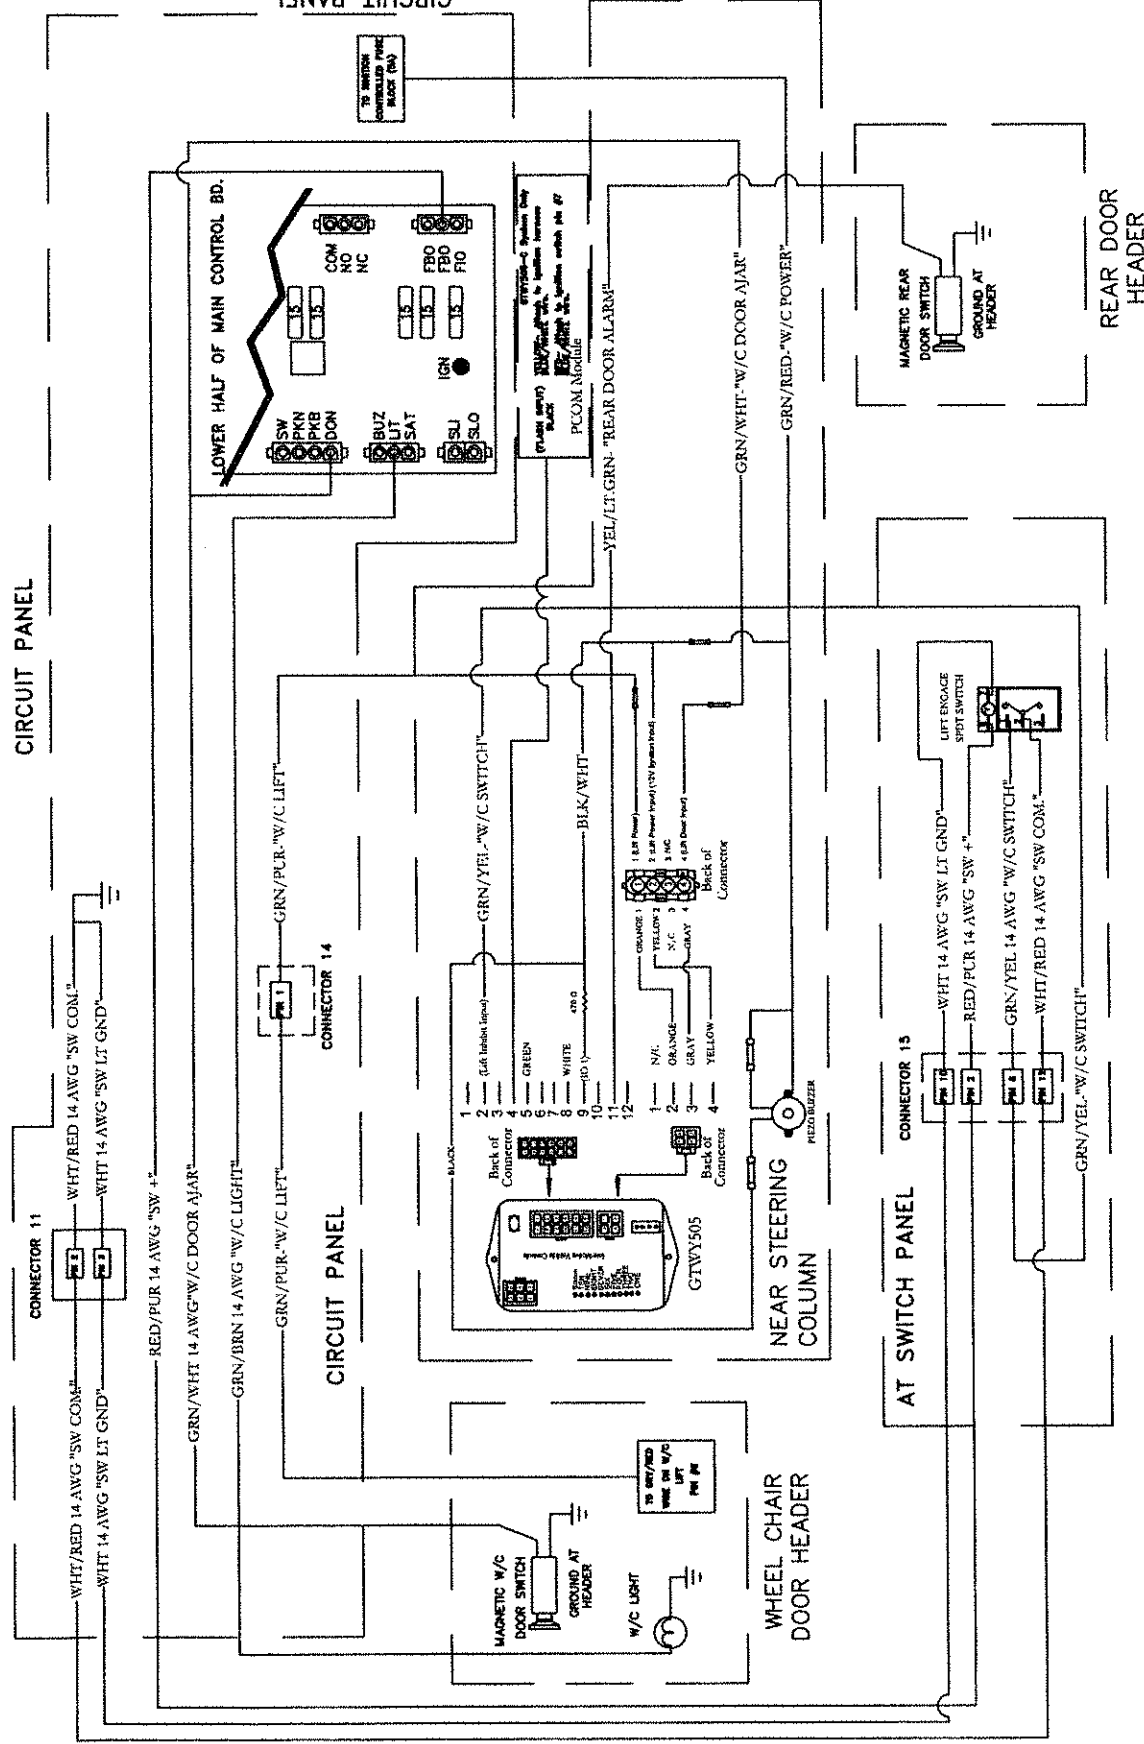

Elkhart Coach

52807 COUNTY ROAD 7
ELKHART, IN 46514
(574) 264-5179
A DIVISION OF FOREST RIVER

DESCRIPTION INTERMITTENT INTERLOCK 505C W/ BRAUN LIFT LADOT	DATE: 9/13/2017	SCALE: N.T.S.	REFERENCE: NUMBER	SHEET 1 OF 1
	W.I. NUMBER	DATE	SCALE	REFERENCE

DO NOT SCALE

SIZE **A**

THIS DOCUMENT AND THE INFORMATION CONTAINED HEREIN ARE THE EXCLUSIVE PROPERTY OF ELKHART COACH. IT SHALL NOT BE COPIED OR DUPLICATED IN ANY MANNER, NOR SHALL IT BE SUBMITTED TO OUTSIDE PARTIES FOR EXAMINATION WITHOUT OUR WRITTEN CONSENT. IT IS LOANED FOR USE WITH REFERENCE TO WORK UNDER CONTRACT WITH, OR PROPOSALS SUBMITTED TO ELKHART COACH.

DRAWING NUMBER
700-05-0017


REV **A**

DRAWN BY: IPM


CHECKED BY:

REV	DATE	BY	DESCRIP.	REV	DATE	BY	DESCRIPTION	REV	DATE	BY	DES.	IDN
-	-	-	-	-	-	-	-	-	-	-	-	-


AT DASH

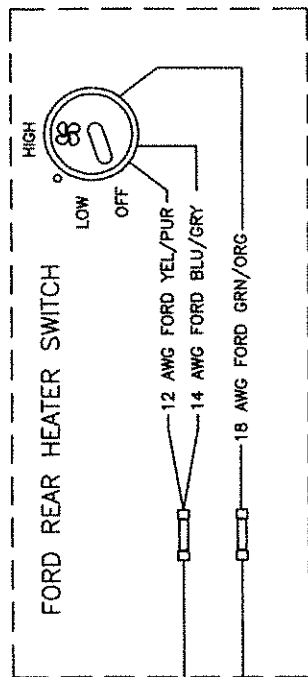

BUS BODY

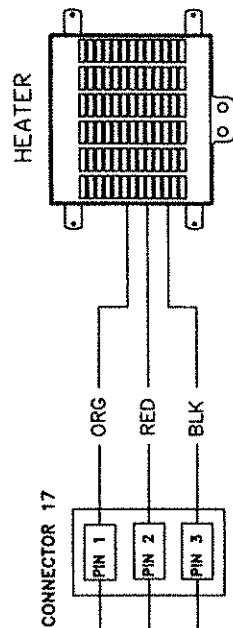

AT CIRCUIT PANEL

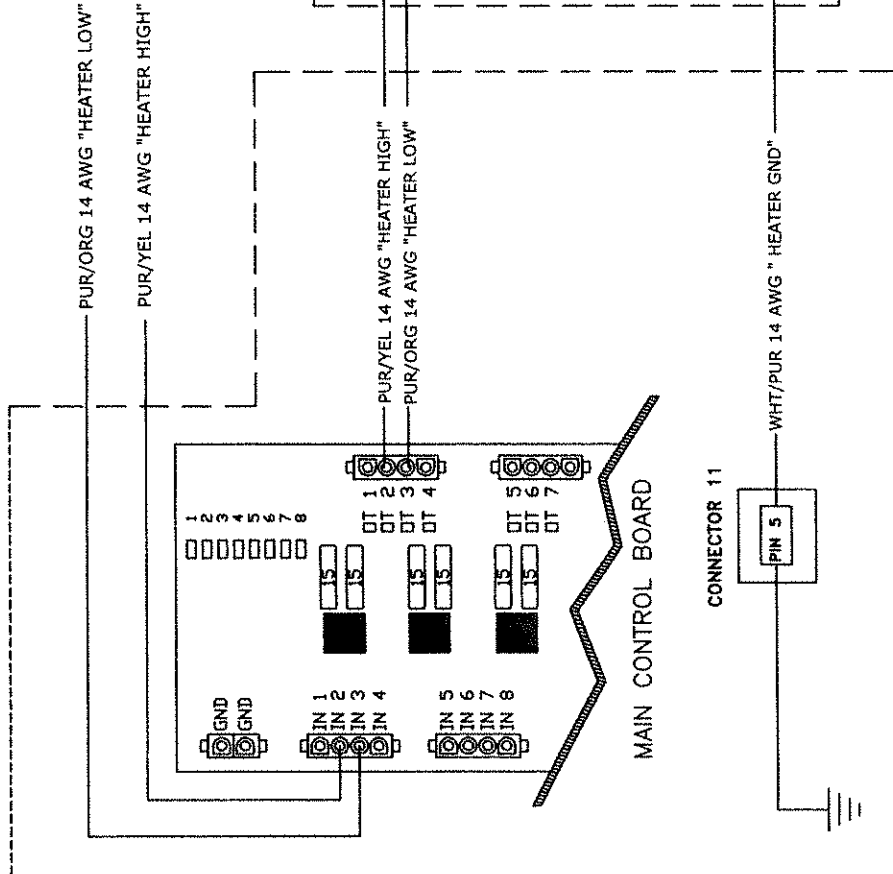


MAIN CONTROL BOARD


CONNECTOR 11



DO NOT SCALE PROJECTION SIZE A		DESCRIPTION TWO SPEED HEATER WITH FORD SWITCH 2009 CHASSIS		52807 COUNTY ROAD 7 ELKHART, IN 46514 (574) 264-5179 A DIVISION OF FOREST RIVER		REV A	
W.I. NUMBER DATE: 9/29/08		SCALE: N.T.S. REFERENCE: NUMBER SHEET 1 OF 1		DRAWING NUMBER 700-03-0006		CHECKED BY:	
THIS DOCUMENT AND THE INFORMATION CONTAINED HEREIN ARE THE EXCLUSIVE PROPERTY OF ELKHART COACH. IT IS LOANED FOR USE WITH REFERENCE TO WORK UNDER CONTRACT WITH, OR PROPOSALS SUBMITTED TO ELKHART COACH.		TOLERANCES UNLESS OTHERWISE SPECIFIED ARE: FLOORS PLANS ±1/4" ALL STRUCTURAL ±1/8" ANGLE ±1°		DRAWN BY: TML		CHECKED BY:	

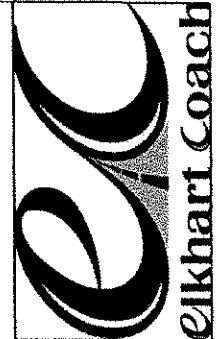

REV	DATE	BY	DESCRIPTION	REV	DATE	BY	DESCRIPTION	REV	DATE	BY	DESC	ON
-	-	-	-	-	-	-	-	-	-	-	-	-


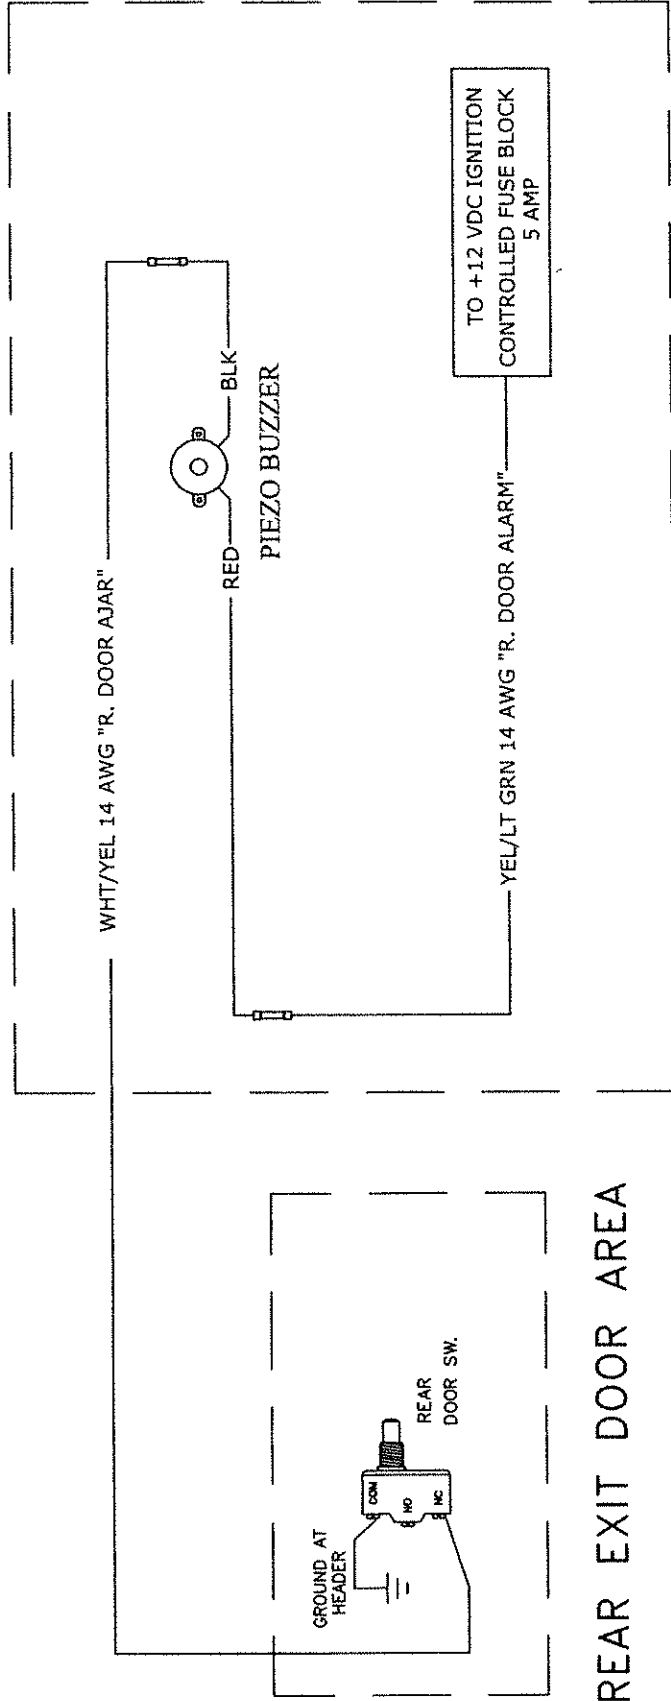


AT CIRCUIT PANEL

DO NOT SCALE PROJECTION:		DESCRIPTION: REAR DOOR AJAR		52807 COUNTY ROAD 7 ELKHART, IN 46514 (574) 264-5179 A DIVISION OF FOREST RIVER			
SIZE: A	W.I. NUMBER:	DATE: 3/31/06	SCALE: N.T.S.	REFERENCE: NUMBER	SHEET 1 OF 1	DRAWING NUMBER: 700-11-0000	REV: A
THIS DOCUMENT AND THE INFORMATION CONTAINED HEREIN ARE THE PROPERTY OF ELKHART COACH. IT SHALL NOT BE COPIED, REPRODUCED, OR TRANSMITTED IN ANY MANNER, NOR SHALL IT BE SUBMITTED TO OUTSIDE PARTIES FOR EXAMINATION WITHOUT OUR WRITTEN CONSENT. IT IS LOANED FOR USE WITH REFERENCE TO WORK UNDER CONTRACT WITH, OR PROPOSALS SUBMITTED TO ELKHART COACH.				TOLERANCES UNLESS OTHERWISE SPECIFIED ARE: FLOORPLANS ±1/4" ALL STRUCTURAL ±1/8" ANGLE ±1°			
DRAWN BY: 3/31/06		CHECKED BY:		TO +12 VDC IGNITION CONTROLLED FUSE BLOCK 5 AMP			

REV	DATE	BY	DESCRIP	REV	DATE	BY	DESCRIPTION	REV	DATE	BY	DEL	ION
-	-	-	-	-	-	-	-	-	-	-	-	-


LOCATED ON STREETSIDE FRAME RAIL BEHIND FUEL TANK

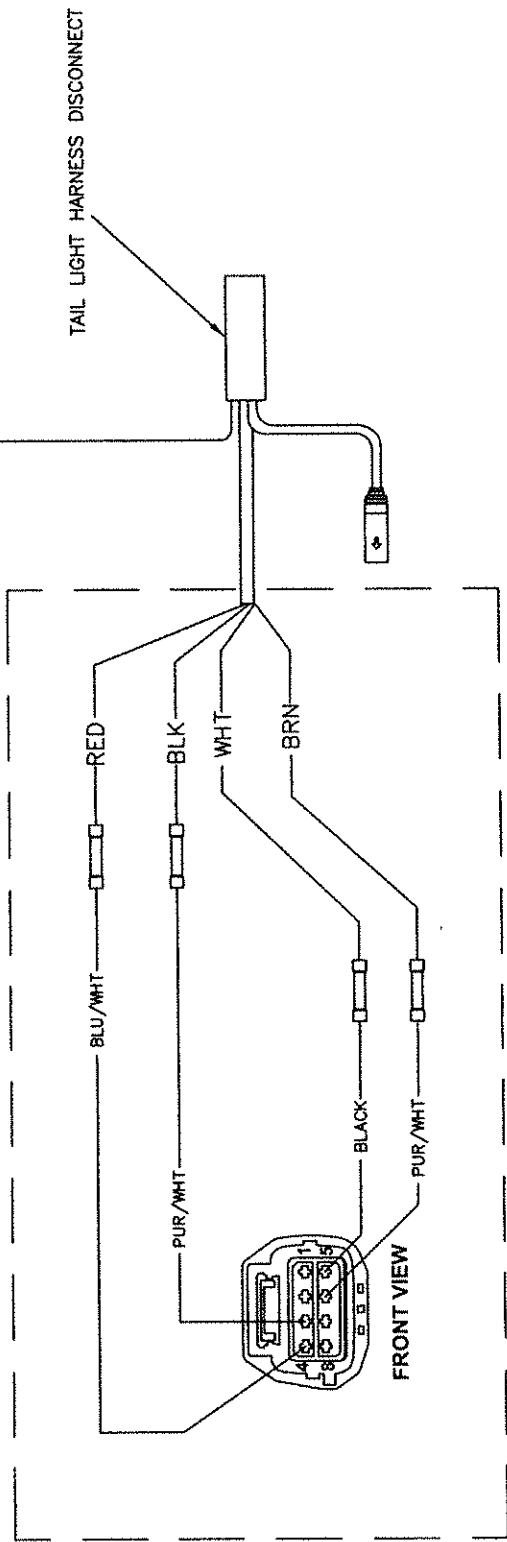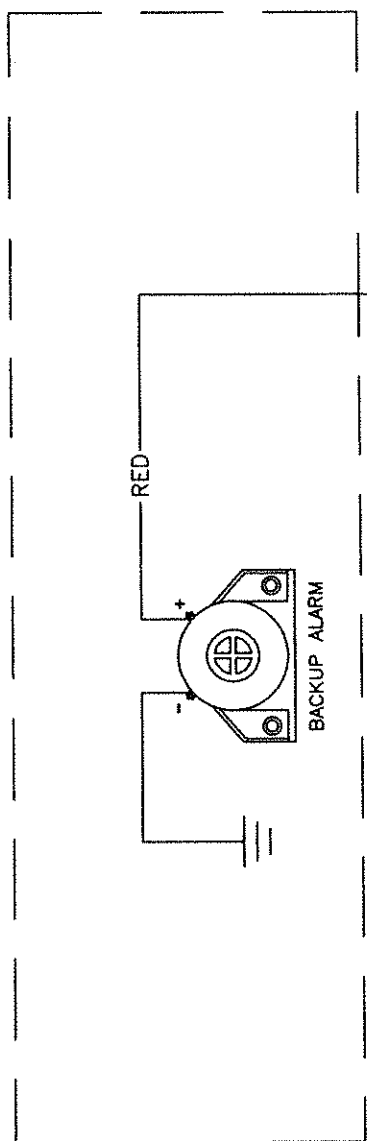

FORD PROVIDED CONNECTORS
LOCATED ON DRIVER'S SIDE FRAMERAIL


PROJECTION 	DESCRIPTION BACK UP ALARM - FORD 2009 + CHASSIS		52807 COUNTY ROAD 7 ELKHART, IN 46514 (574) 284-5179 A DIVISION OF FOREST RIVER		REV A
	W.I. NUMBER	SCALE: N.T.S.	REFERENCE: NUMBER	SHEET 1 OF 1	DRAWING NUMBER 700-06-0015
SIZE A	THIS DOCUMENT AND THE INFORMATION CONTAINED HEREIN ARE THE EXCLUSIVE PROPERTY OF ELKHART COACH. IT SHALL NOT BE COPIED OR REPRODUCED IN ANY MANNER, NOR SHALL IT BE SUBMITTED TO OUTSIDE PARTIES FOR EXAMINATION WITHOUT OUR WRITTEN CONSENT. IT IS LOANED FOR USE WITH REFERENCE TO WORK UNDER CONTRACT WITH, OR PROPOSALS SUBMITTED TO ELKHART COACH.				
DO NOT SCALE	DATE: 11/06/08		TOLERANCES UNLESS OTHERWISE SPECIFIED ARE: FLOORPLANS ±1/4" ALL STRUCTURAL ±1/8" ANGLE ±1°		
DRAWN BY: TML		CHECKED BY:			

Elkhart Coach

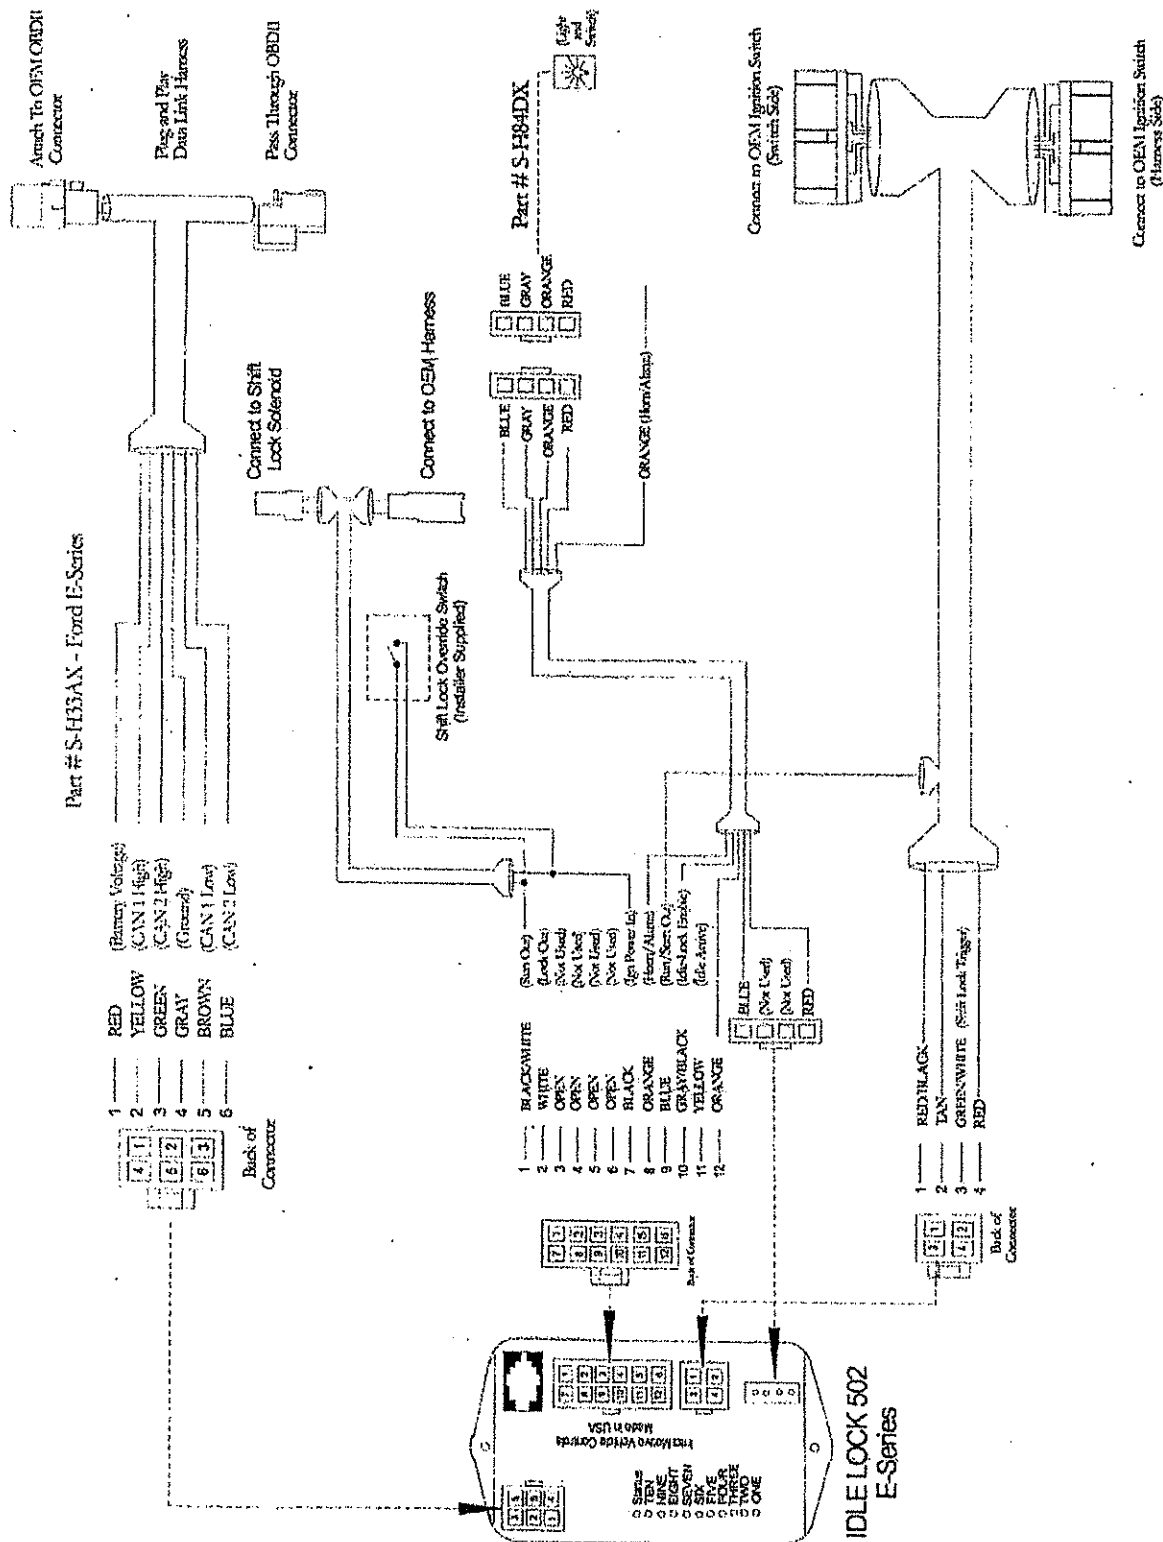

Submit product registration at www.intermotive.net

If the Idle-Lock 5XX fails any step in the Post Installation Test, review the installation instructions and check all connections. If necessary, call InterMotive Technical Support at (530) 823-1048.

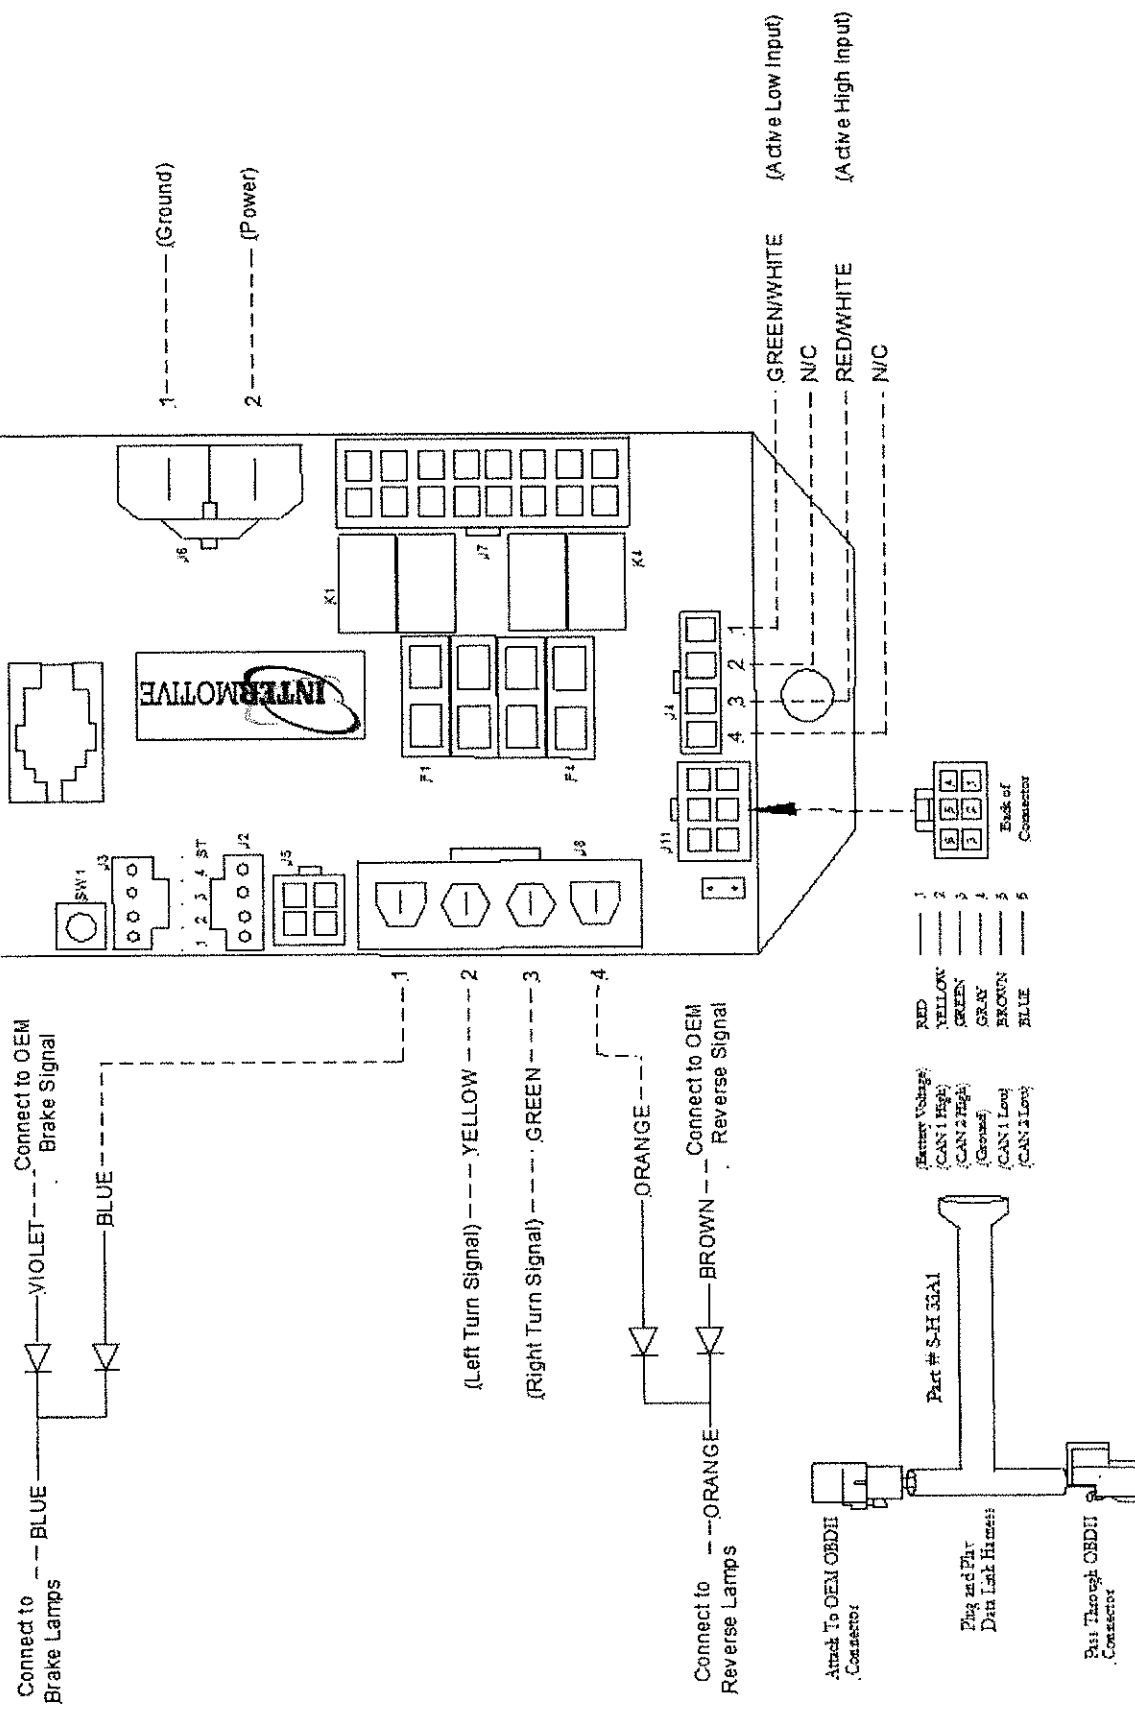

Submit product registration at www.intermotive.net

If the PTM fails any step in the System Operation Test, review the installation instructions and check all connections.
If necessary, call InterMotive Technical Support at (530) 823-1048